

図5 A地区試掘溝配置図 (1:500)

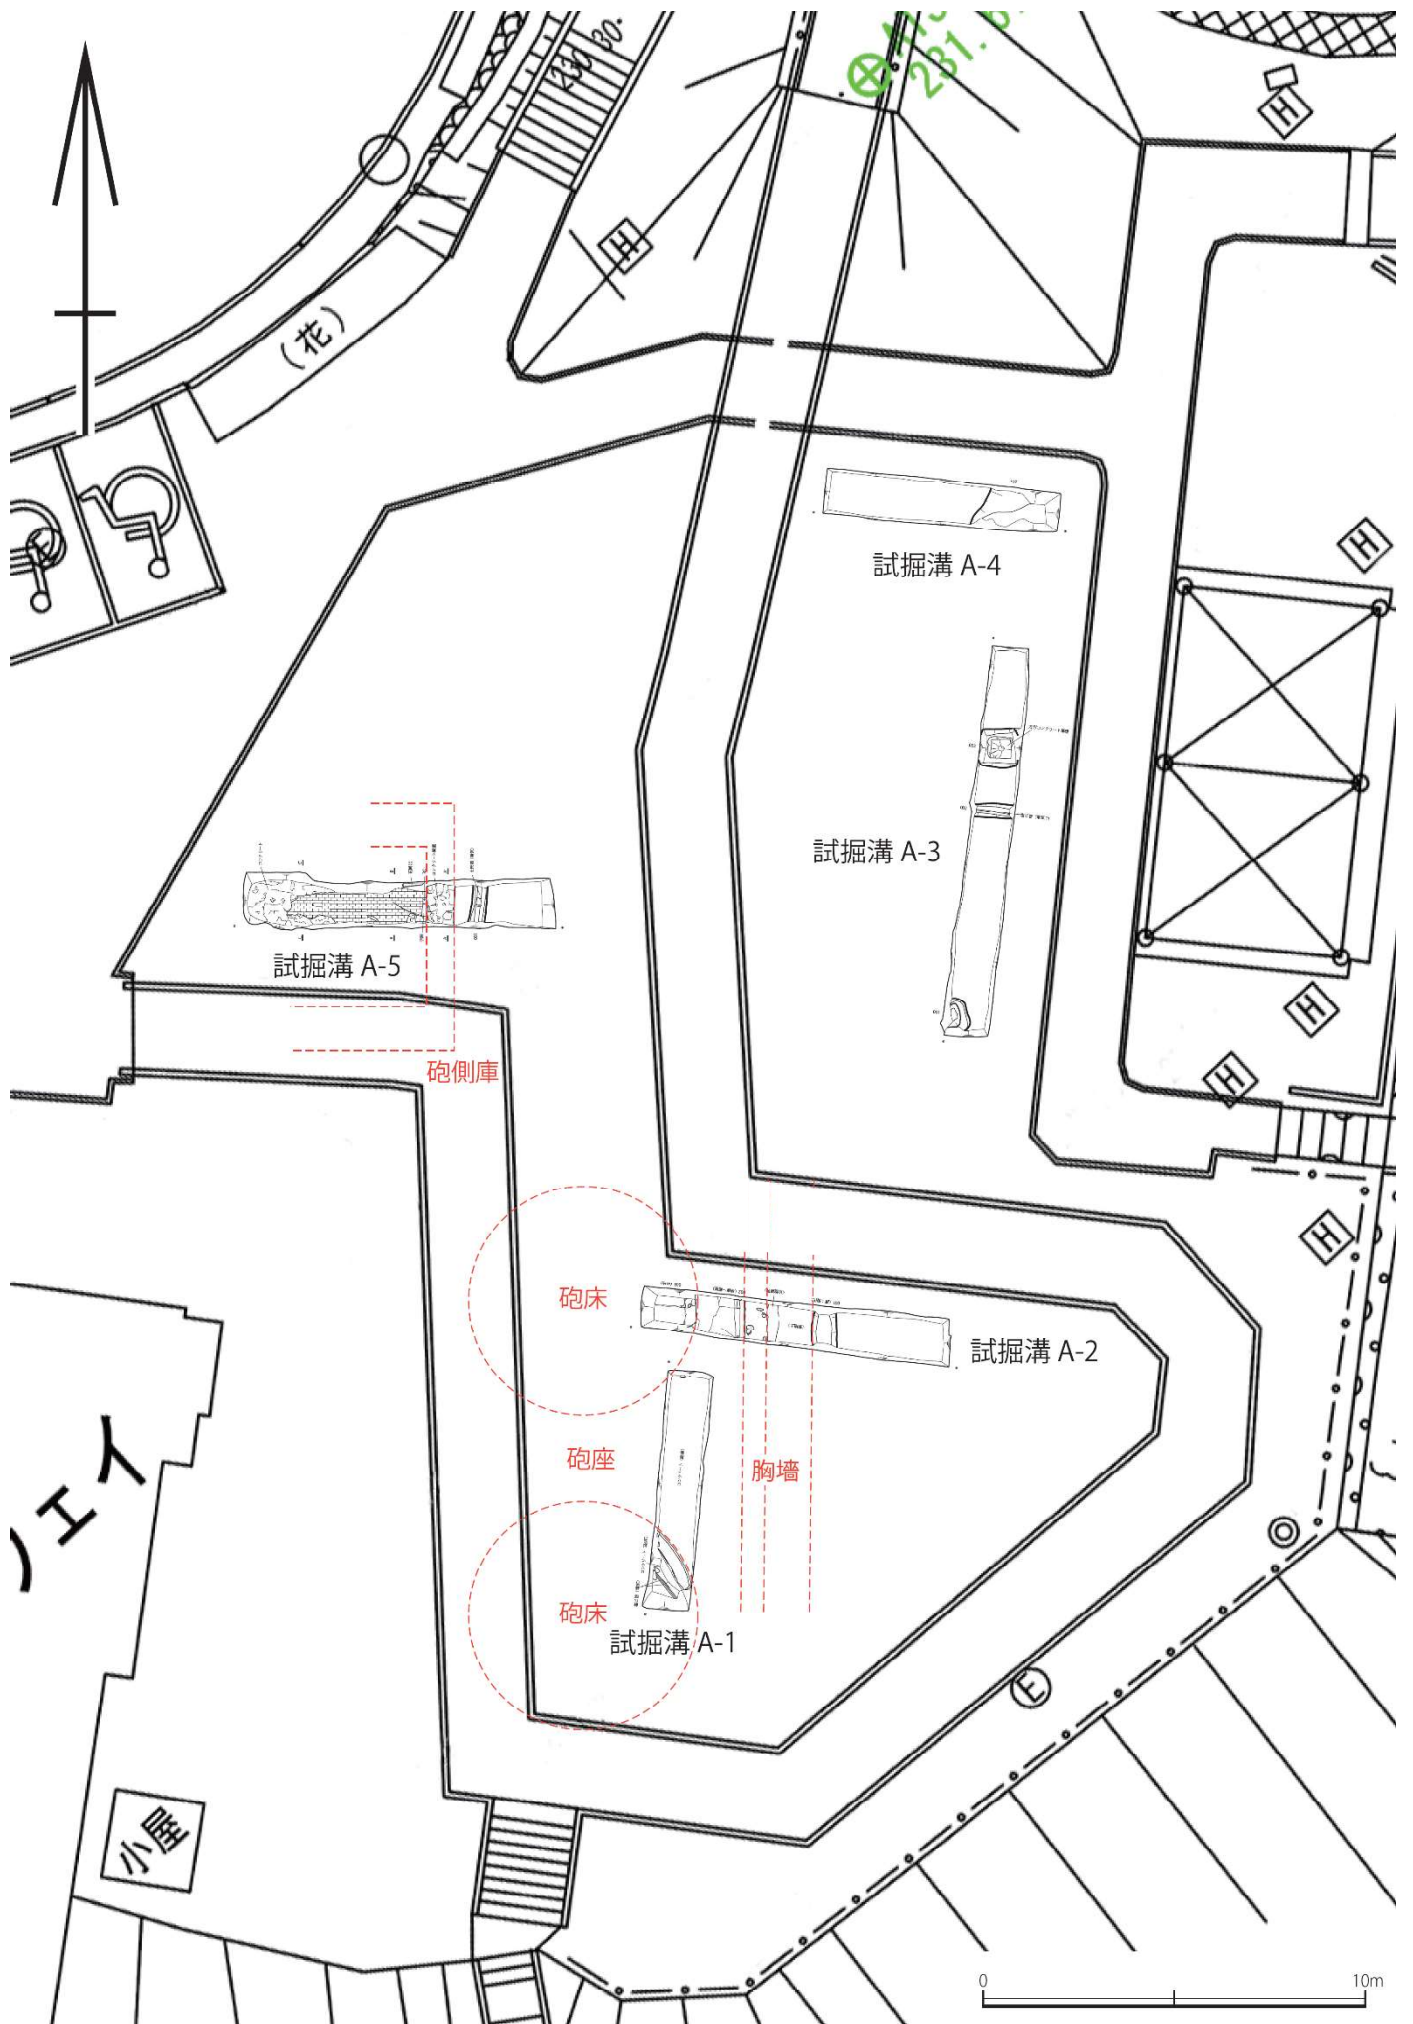


图 11 A 地区砲台復元図 (1 : 200)