
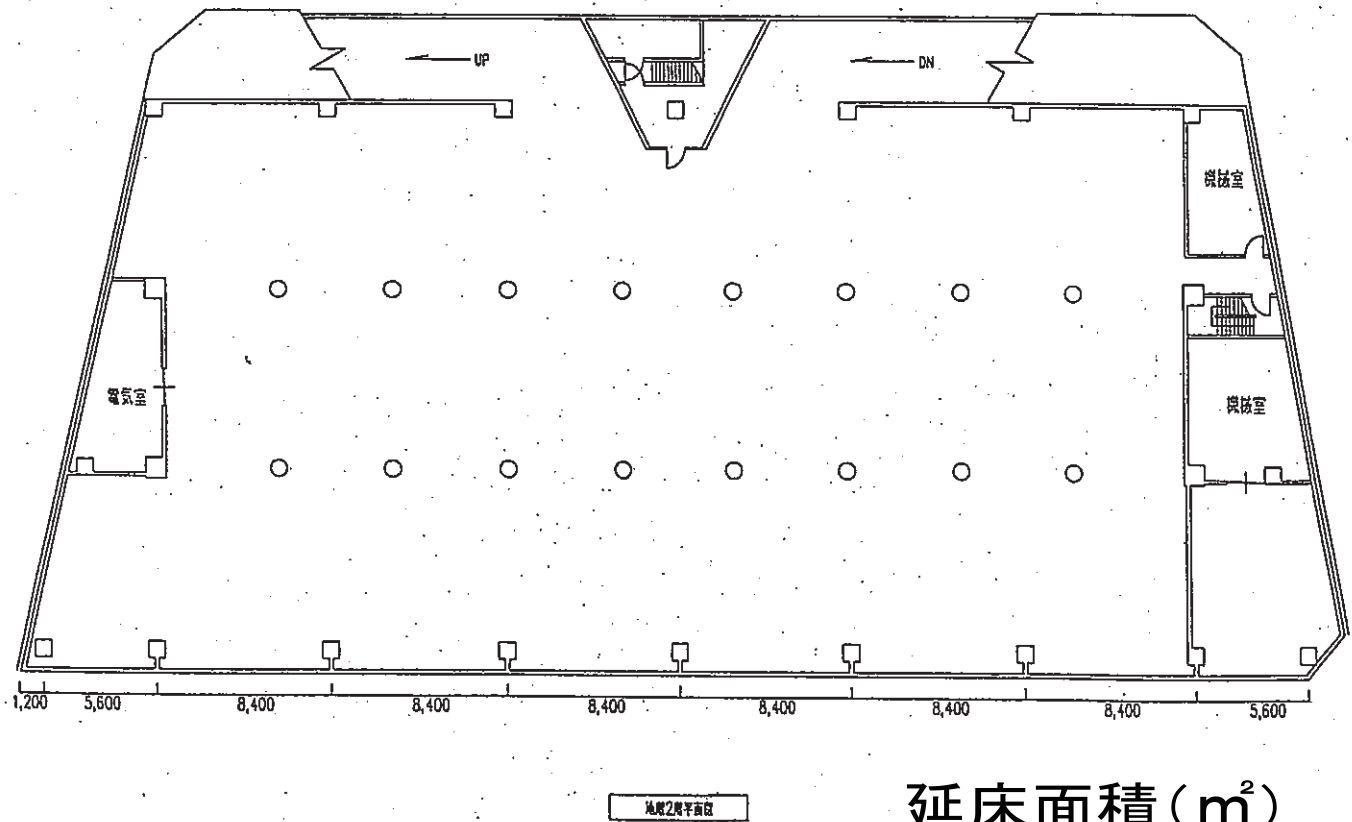


# 長門町駐車場平面図

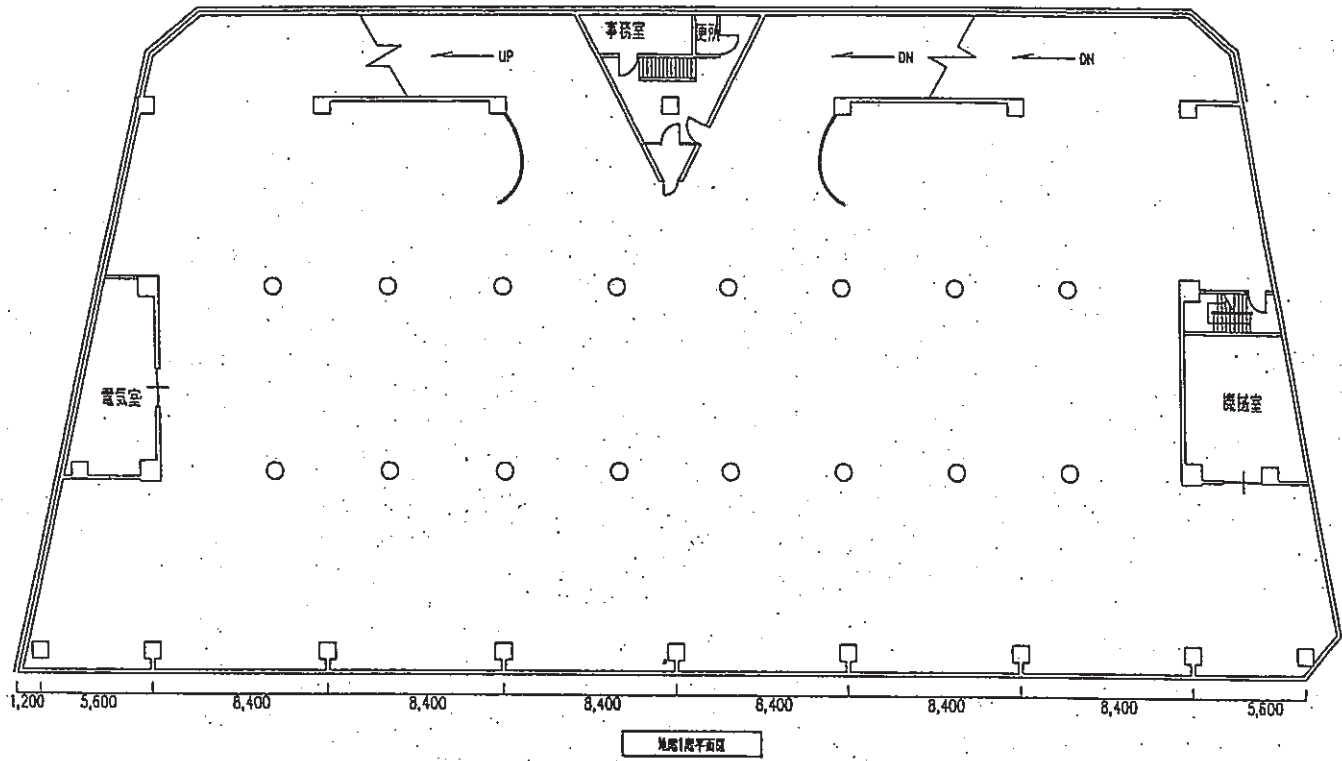

## 延床面積 (m<sup>2</sup>)

|    |          |
|----|----------|
| B1 | 1,670.64 |
| B2 | 1,670.63 |
| 計  | 3,341.27 |

延床面積(m<sup>2</sup>)

|    |         |
|----|---------|
| 1F | 3127.63 |
|----|---------|


1F

74,000

14,000

74,000

細江町駐車場平面図

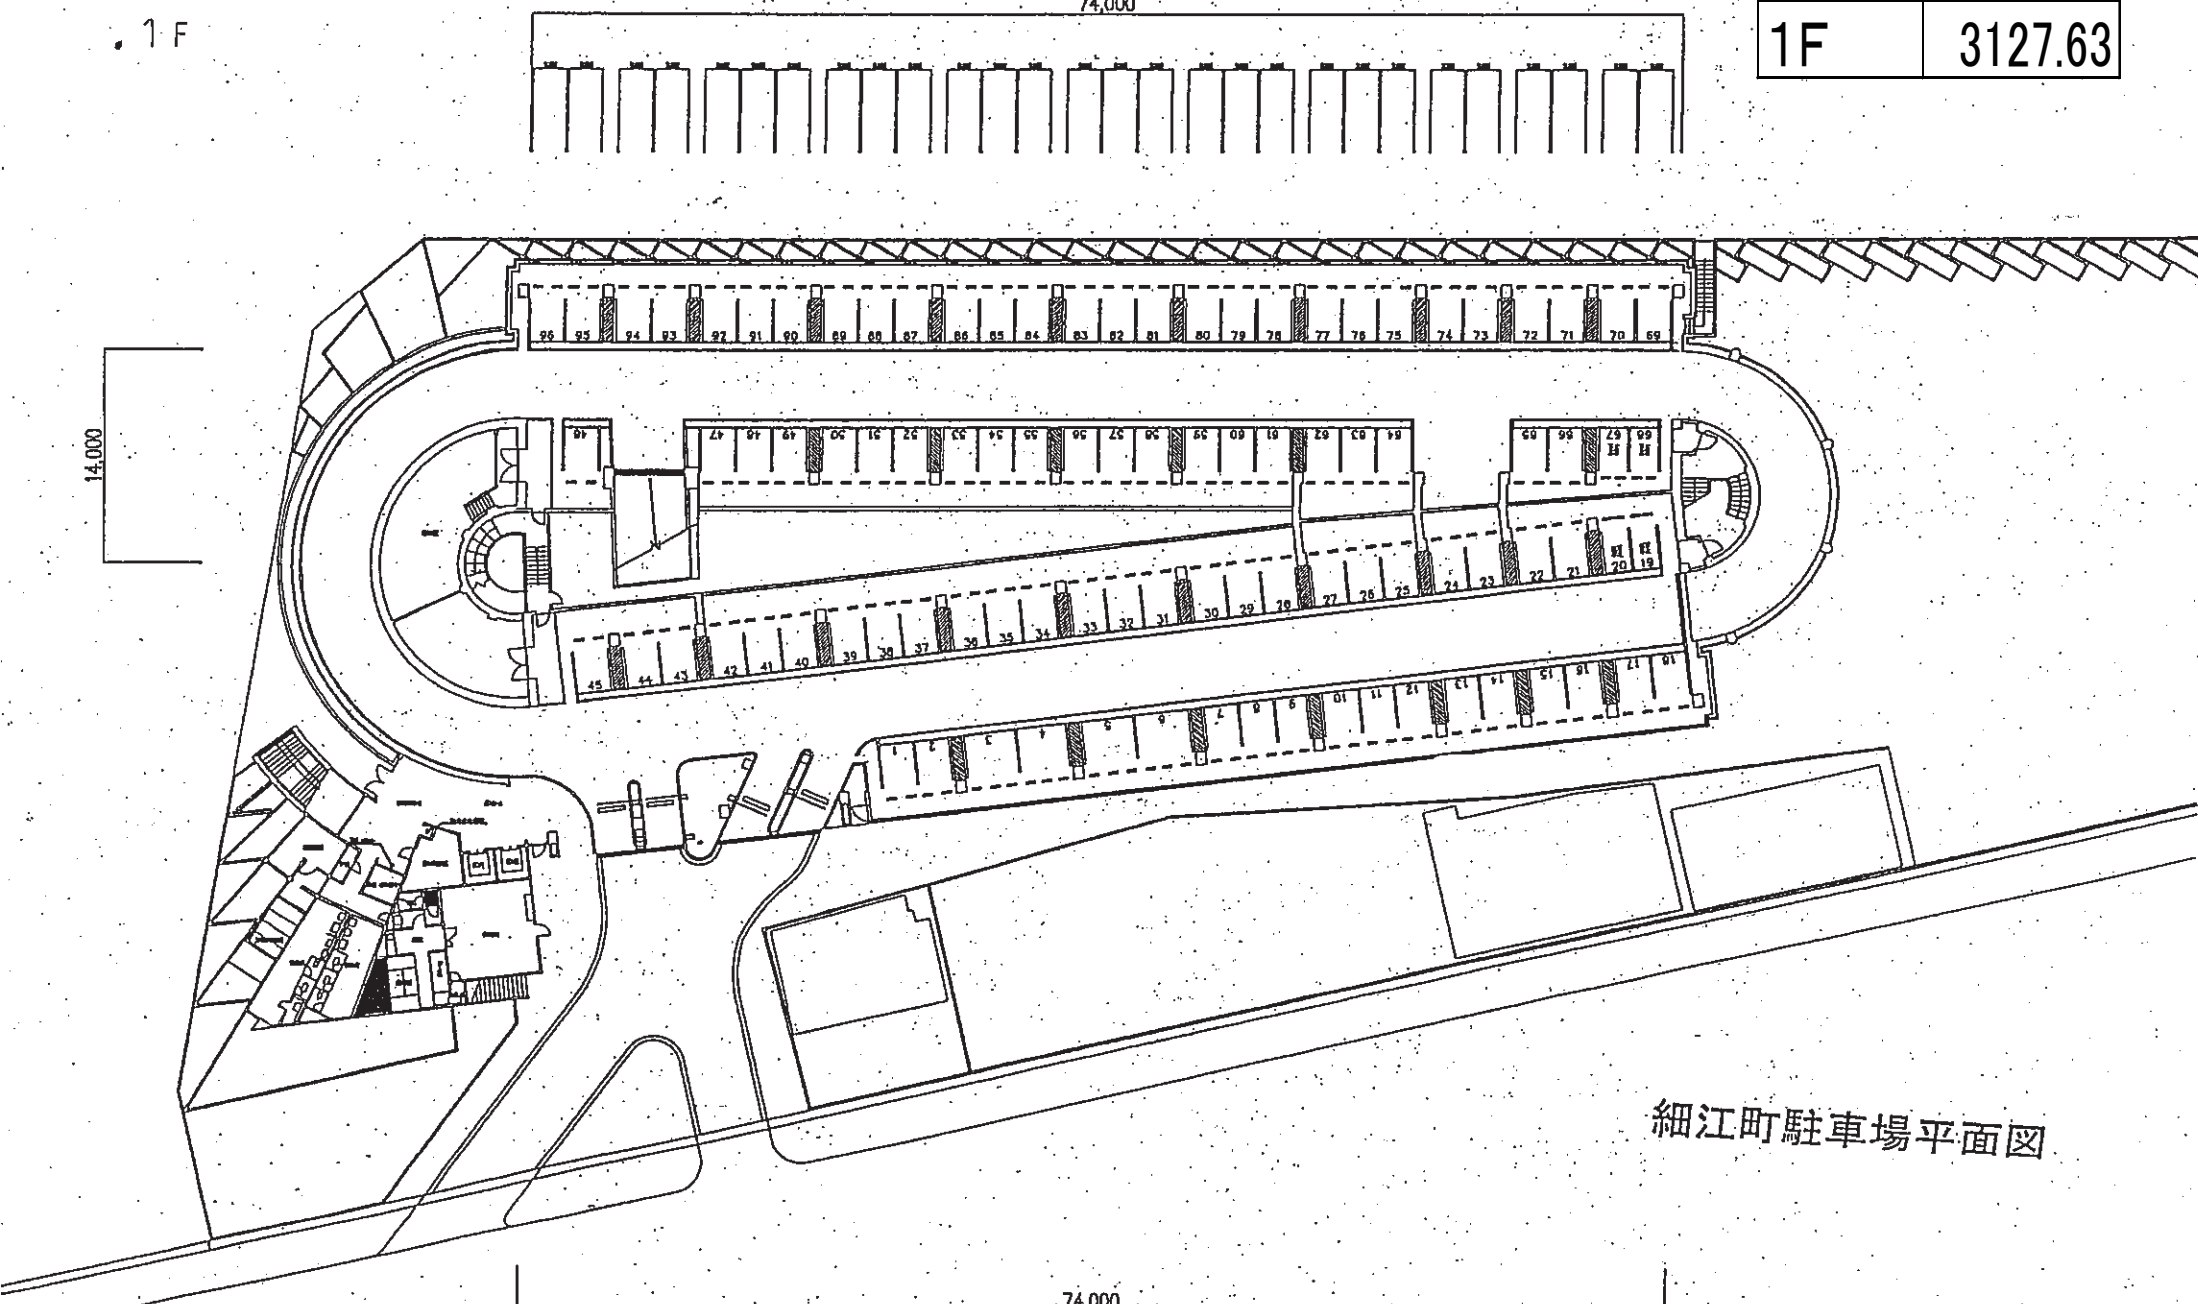

2~4 F

74,000



14,000

延床面積(m<sup>2</sup>)


|    |          |
|----|----------|
| P  | 33.70    |
| R  | 542.65   |
| 4F | 2,871.88 |
| 3F | 2,871.88 |
| 2F | 3,026.29 |

74,000

R

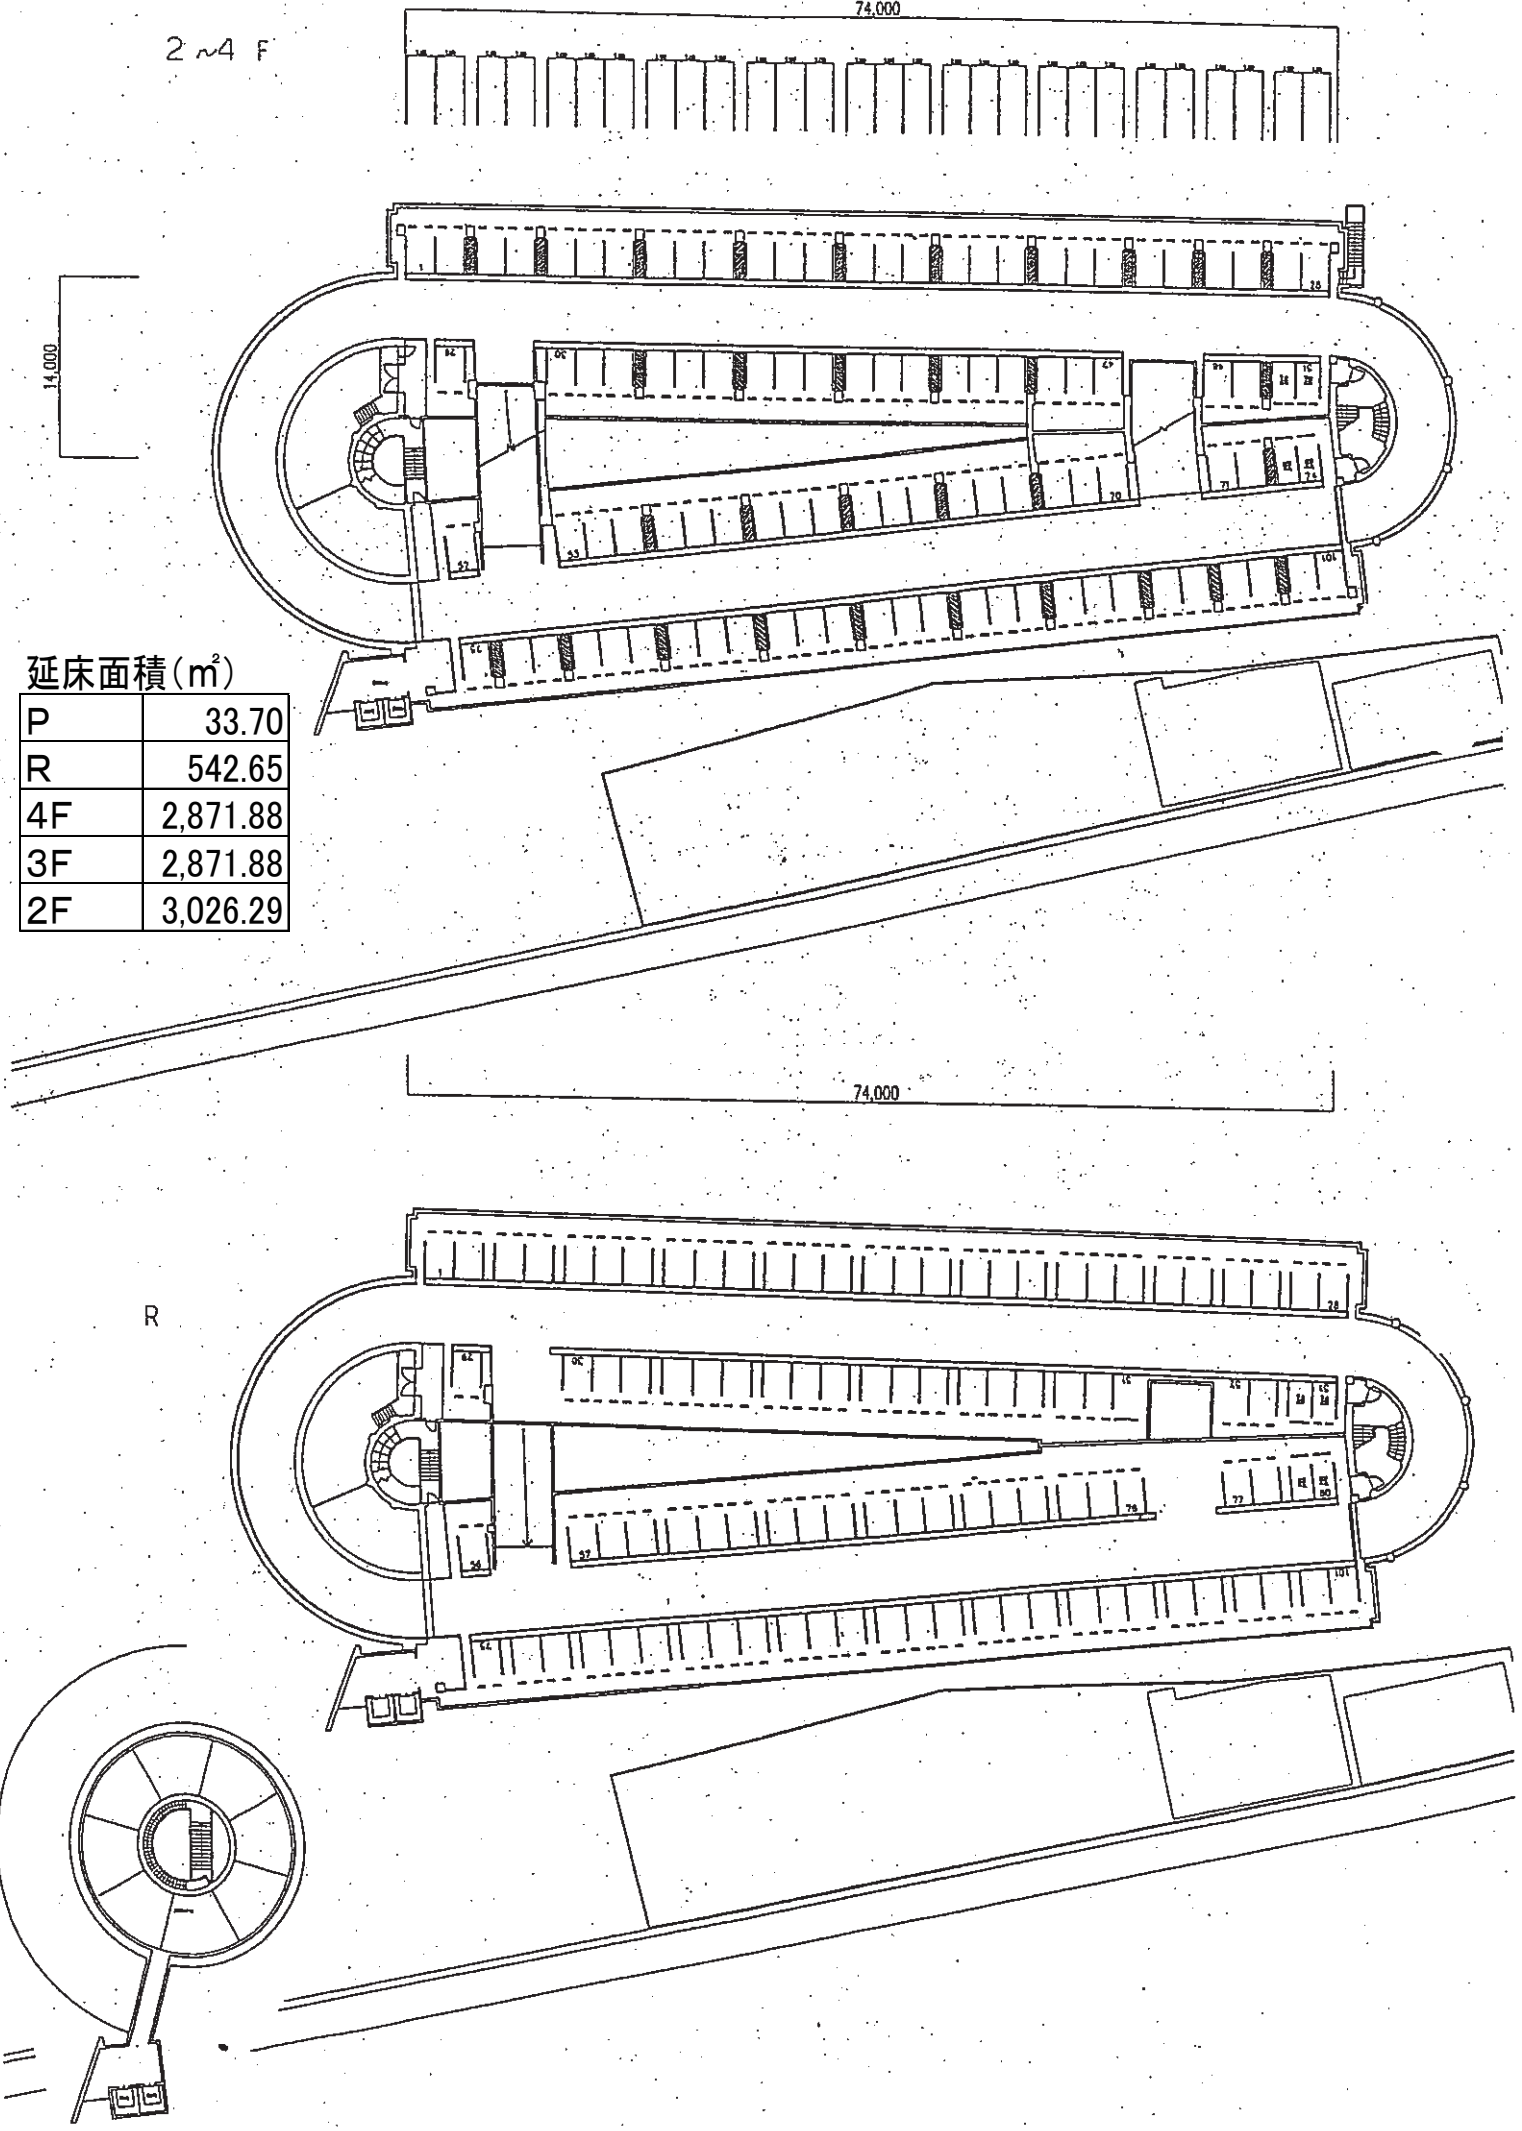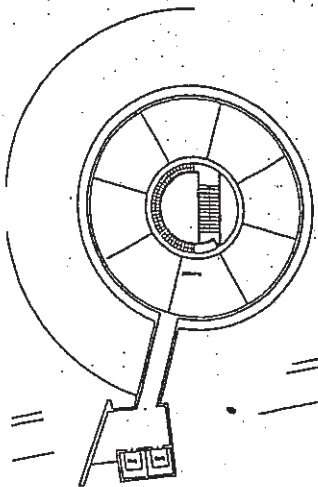


# 赤間町駐車場平面図

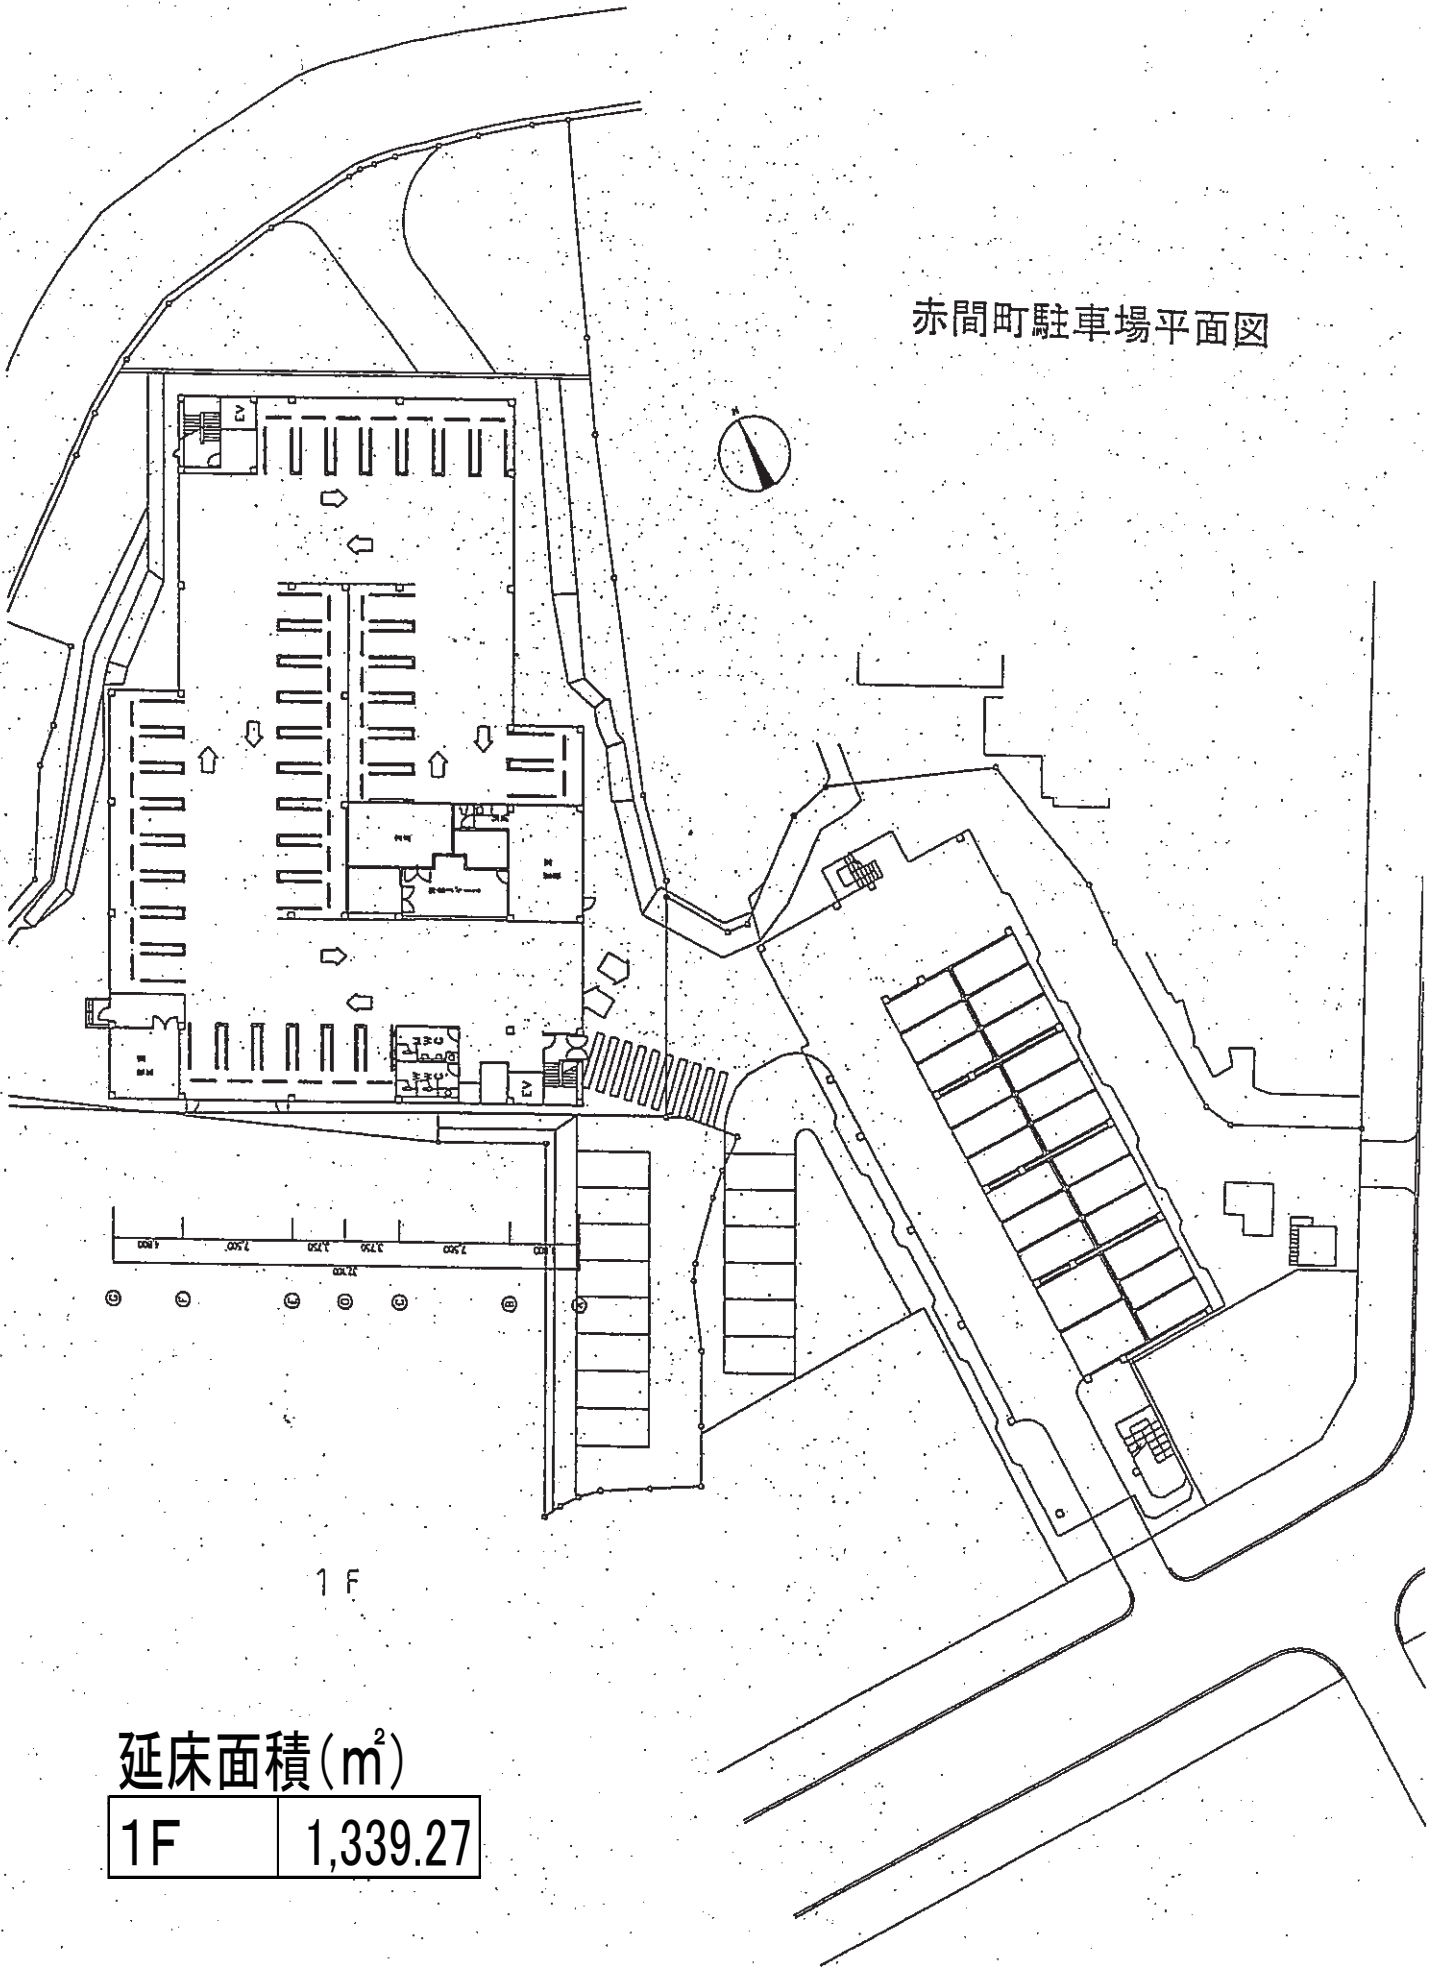


延床面積(m<sup>2</sup>)


|    |          |
|----|----------|
| 1F | 1,339.27 |
|----|----------|

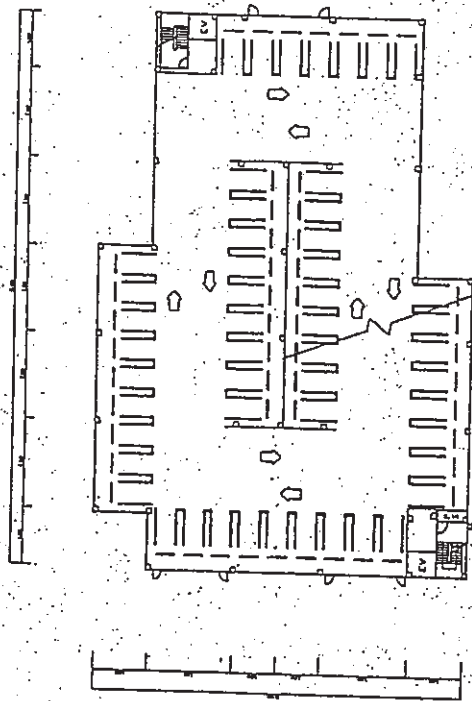


3F

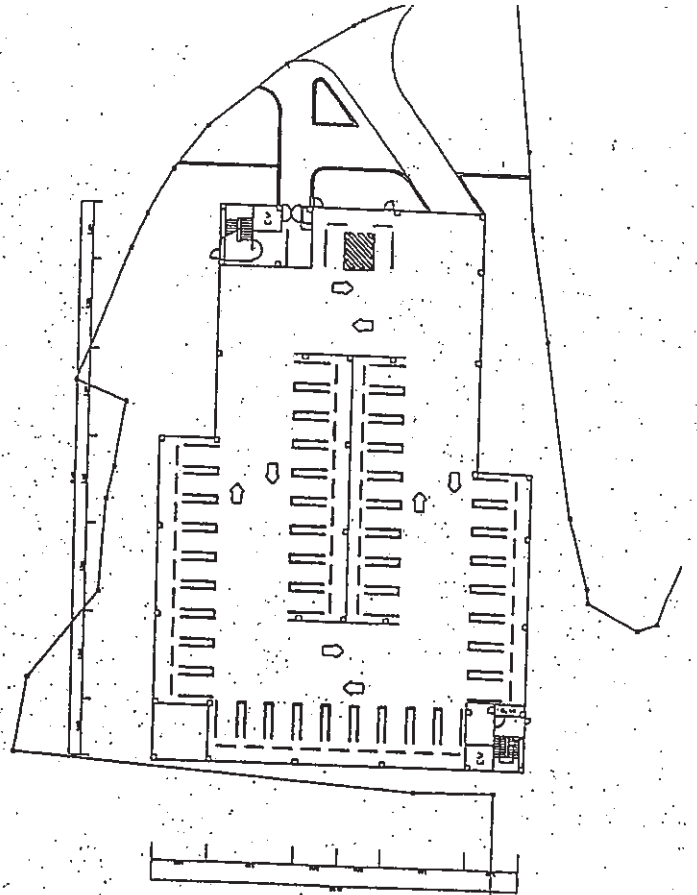

2F

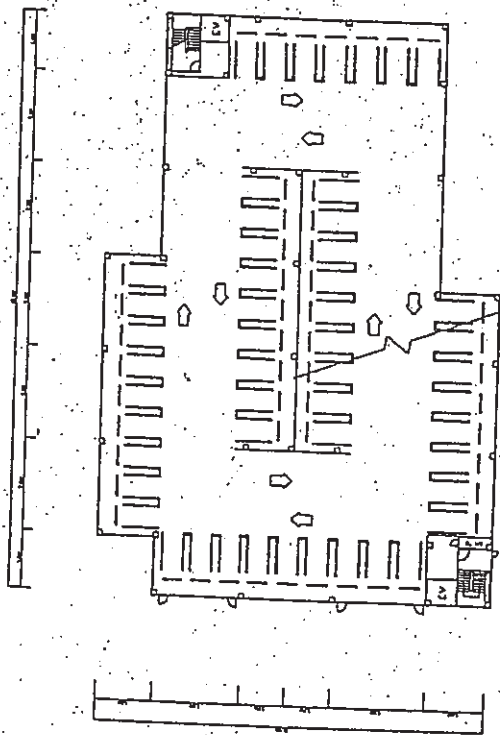


4F

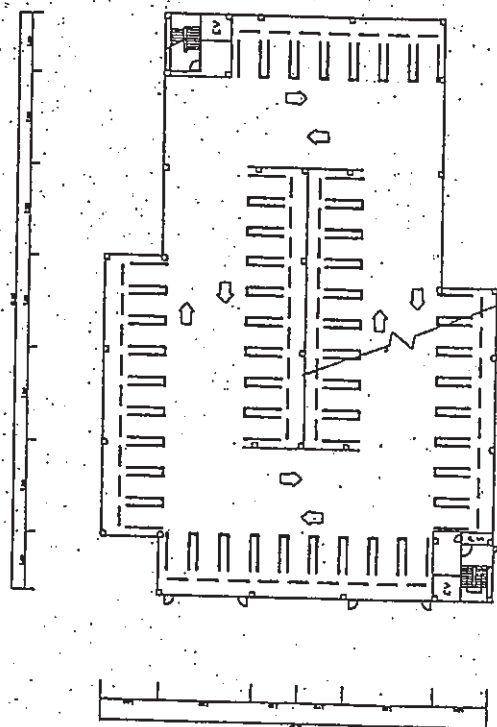

5F

延床面積(m<sup>2</sup>)

|    |          |
|----|----------|
| 5F | 802.82   |
| 4F | 1,316.23 |
| 3F | 1,316.23 |
| 2F | 1,316.23 |

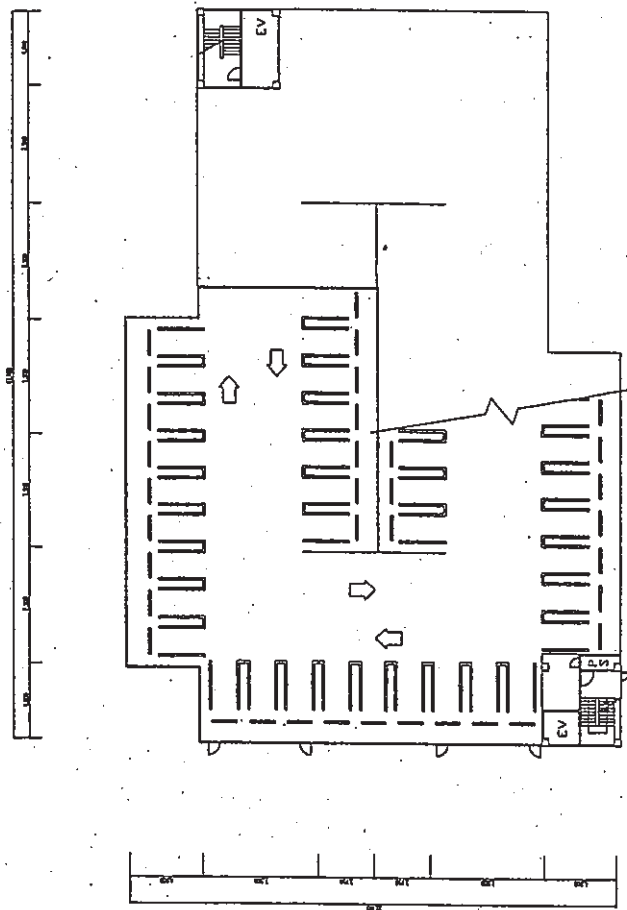

R

延床面積(m<sup>2</sup>)

|      |       |
|------|-------|
| 機械室等 | 79.26 |
|------|-------|