



別記2-1 機器配置図(1階)

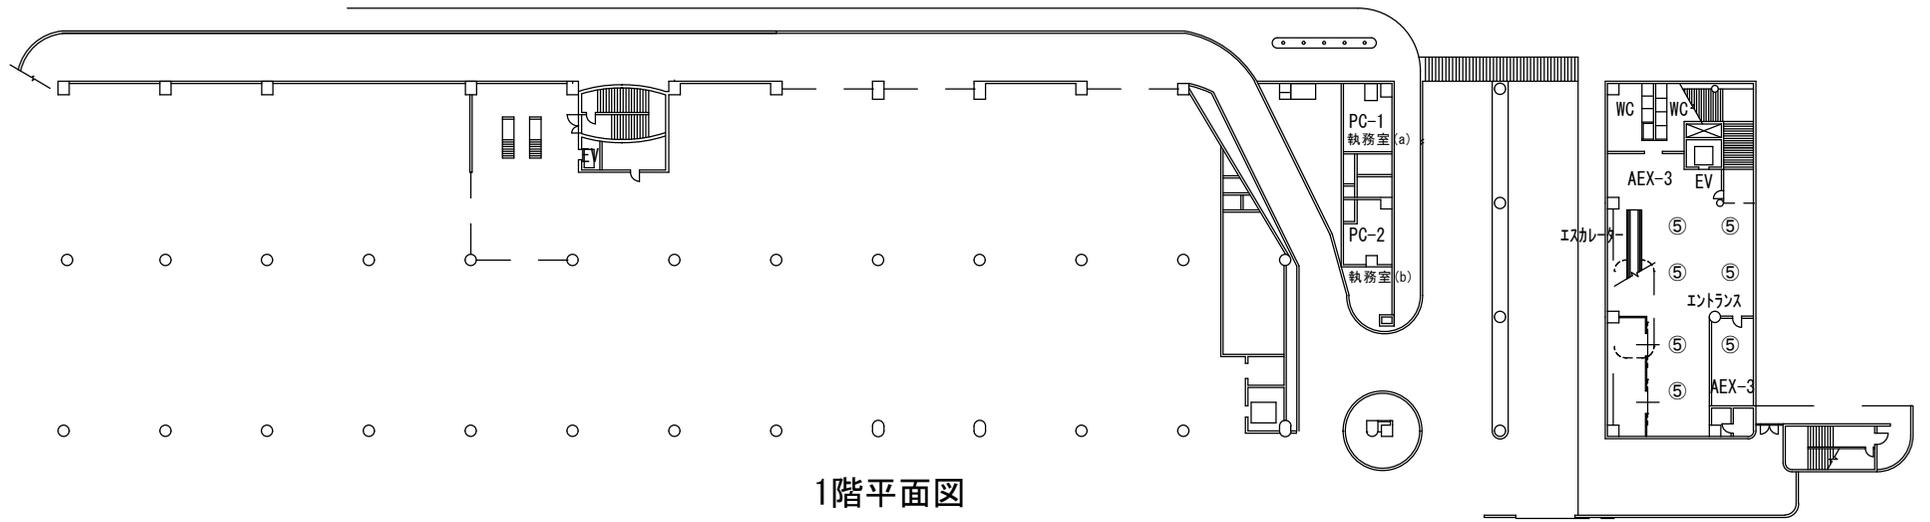

- 凡例
- ①・・・FCU-1
 - ②・・・FCU-2
 - ③・・・FCU-3
 - ④・・・FCU-4
 - ⑤・・・FCU-5


別記2-2 機器配置図(2階)

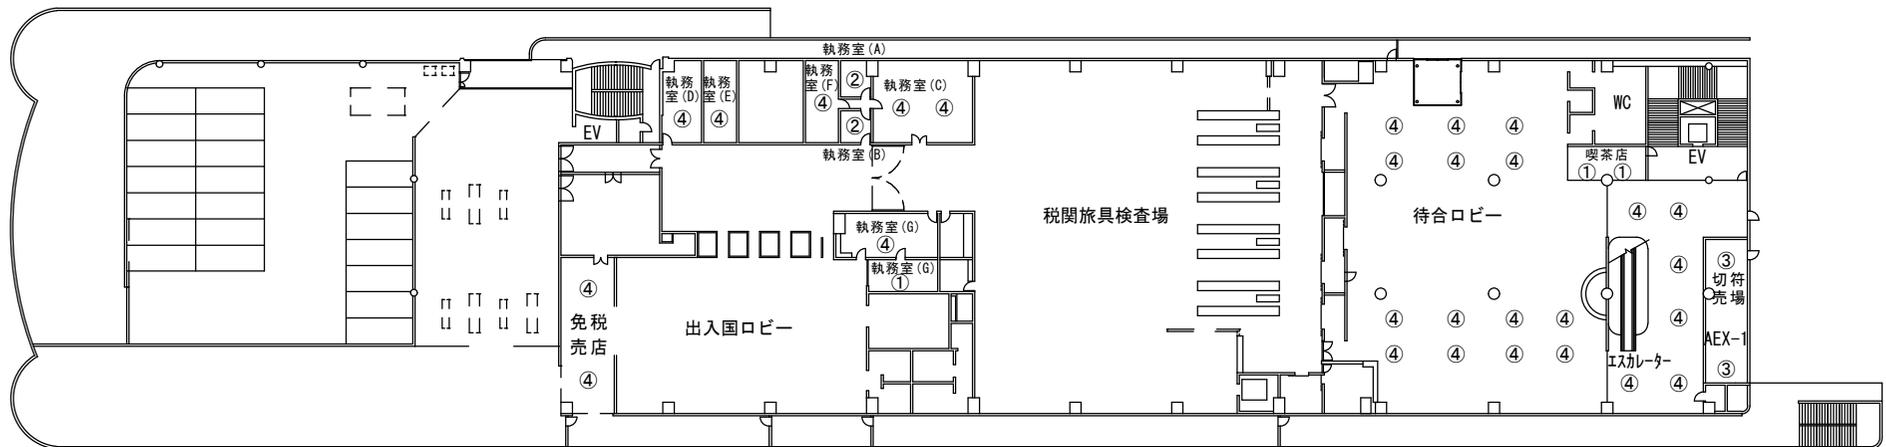

2階平面図

- 凡例
- ①・・・FCU-1
 - ②・・・FCU-2
 - ③・・・FCU-3
 - ④・・・FCU-4
 - ⑤・・・FCU-5


別記2-3 機器配置図(3階)

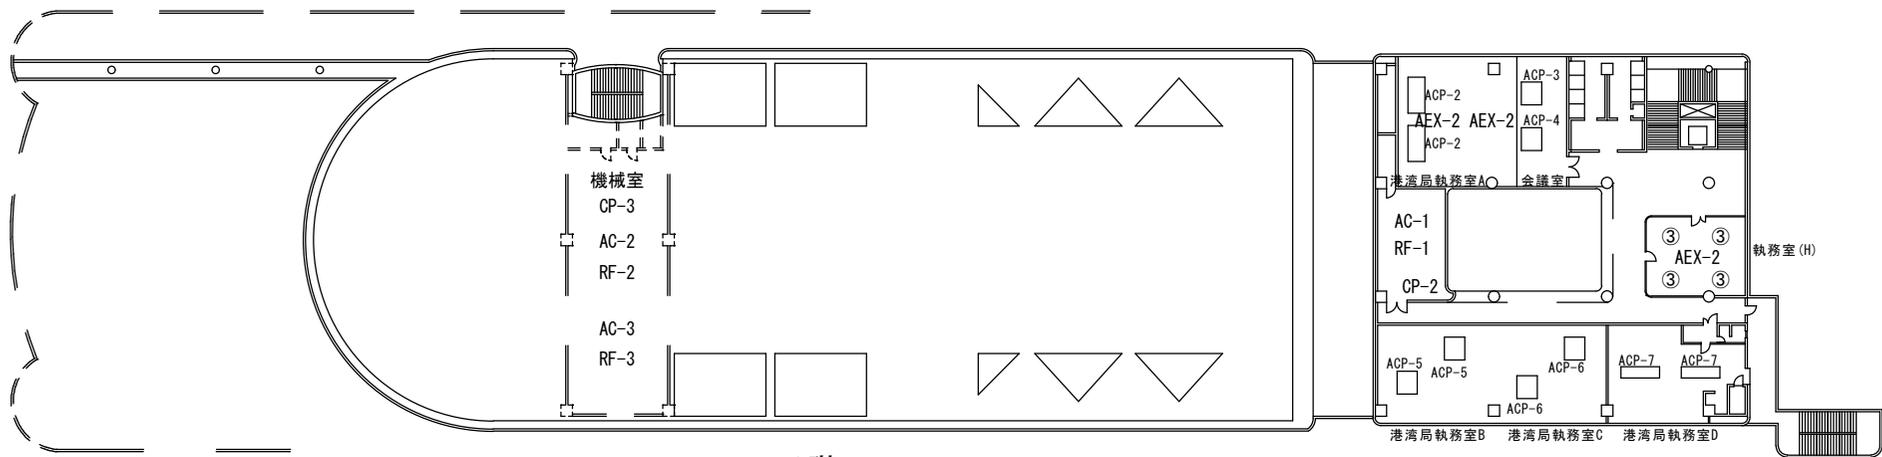

3階平面図

- 凡例
- ① . . . FCU-1
 - ② . . . FCU-2
 - ③ . . . FCU-3
 - ④ . . . FCU-4
 - ⑤ . . . FCU-5

別記2-4 機器配置図(4階)

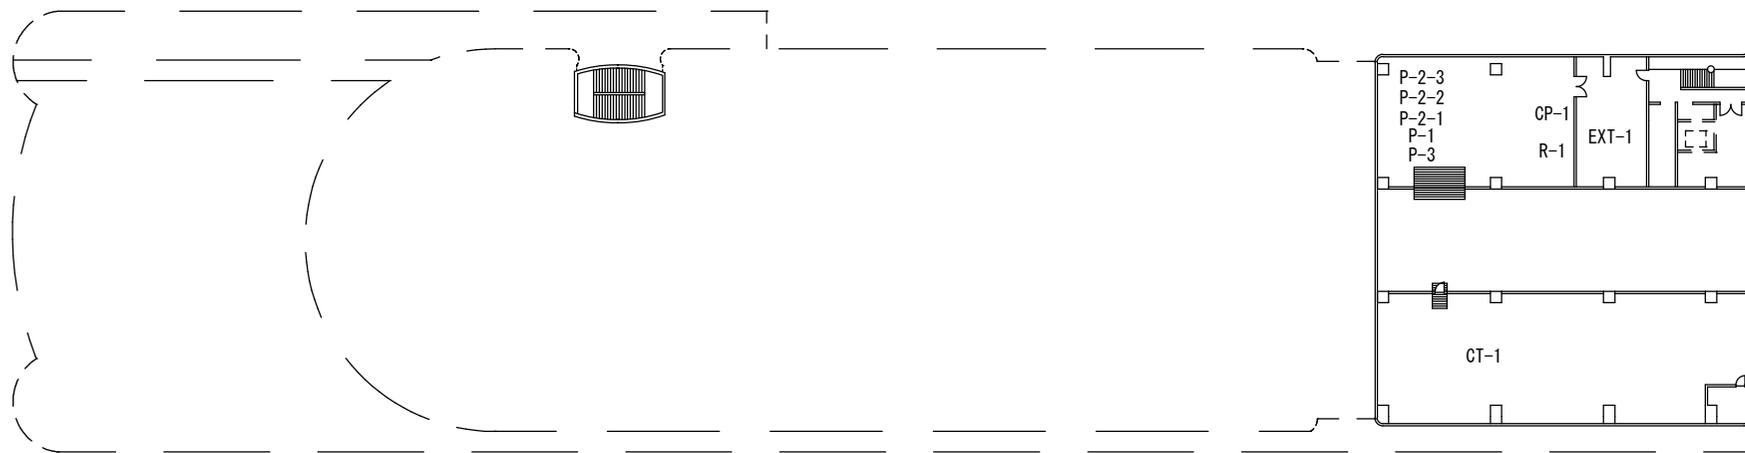

4階平面図

- 凡例
- ① . . . FCU-1
 - ② . . . FCU-2
 - ③ . . . FCU-3
 - ④ . . . FCU-4
 - ⑤ . . . FCU-5