
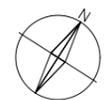



1階平面図

2階 : 709㎡
1階 : 7,962㎡
合計 : 8,671㎡

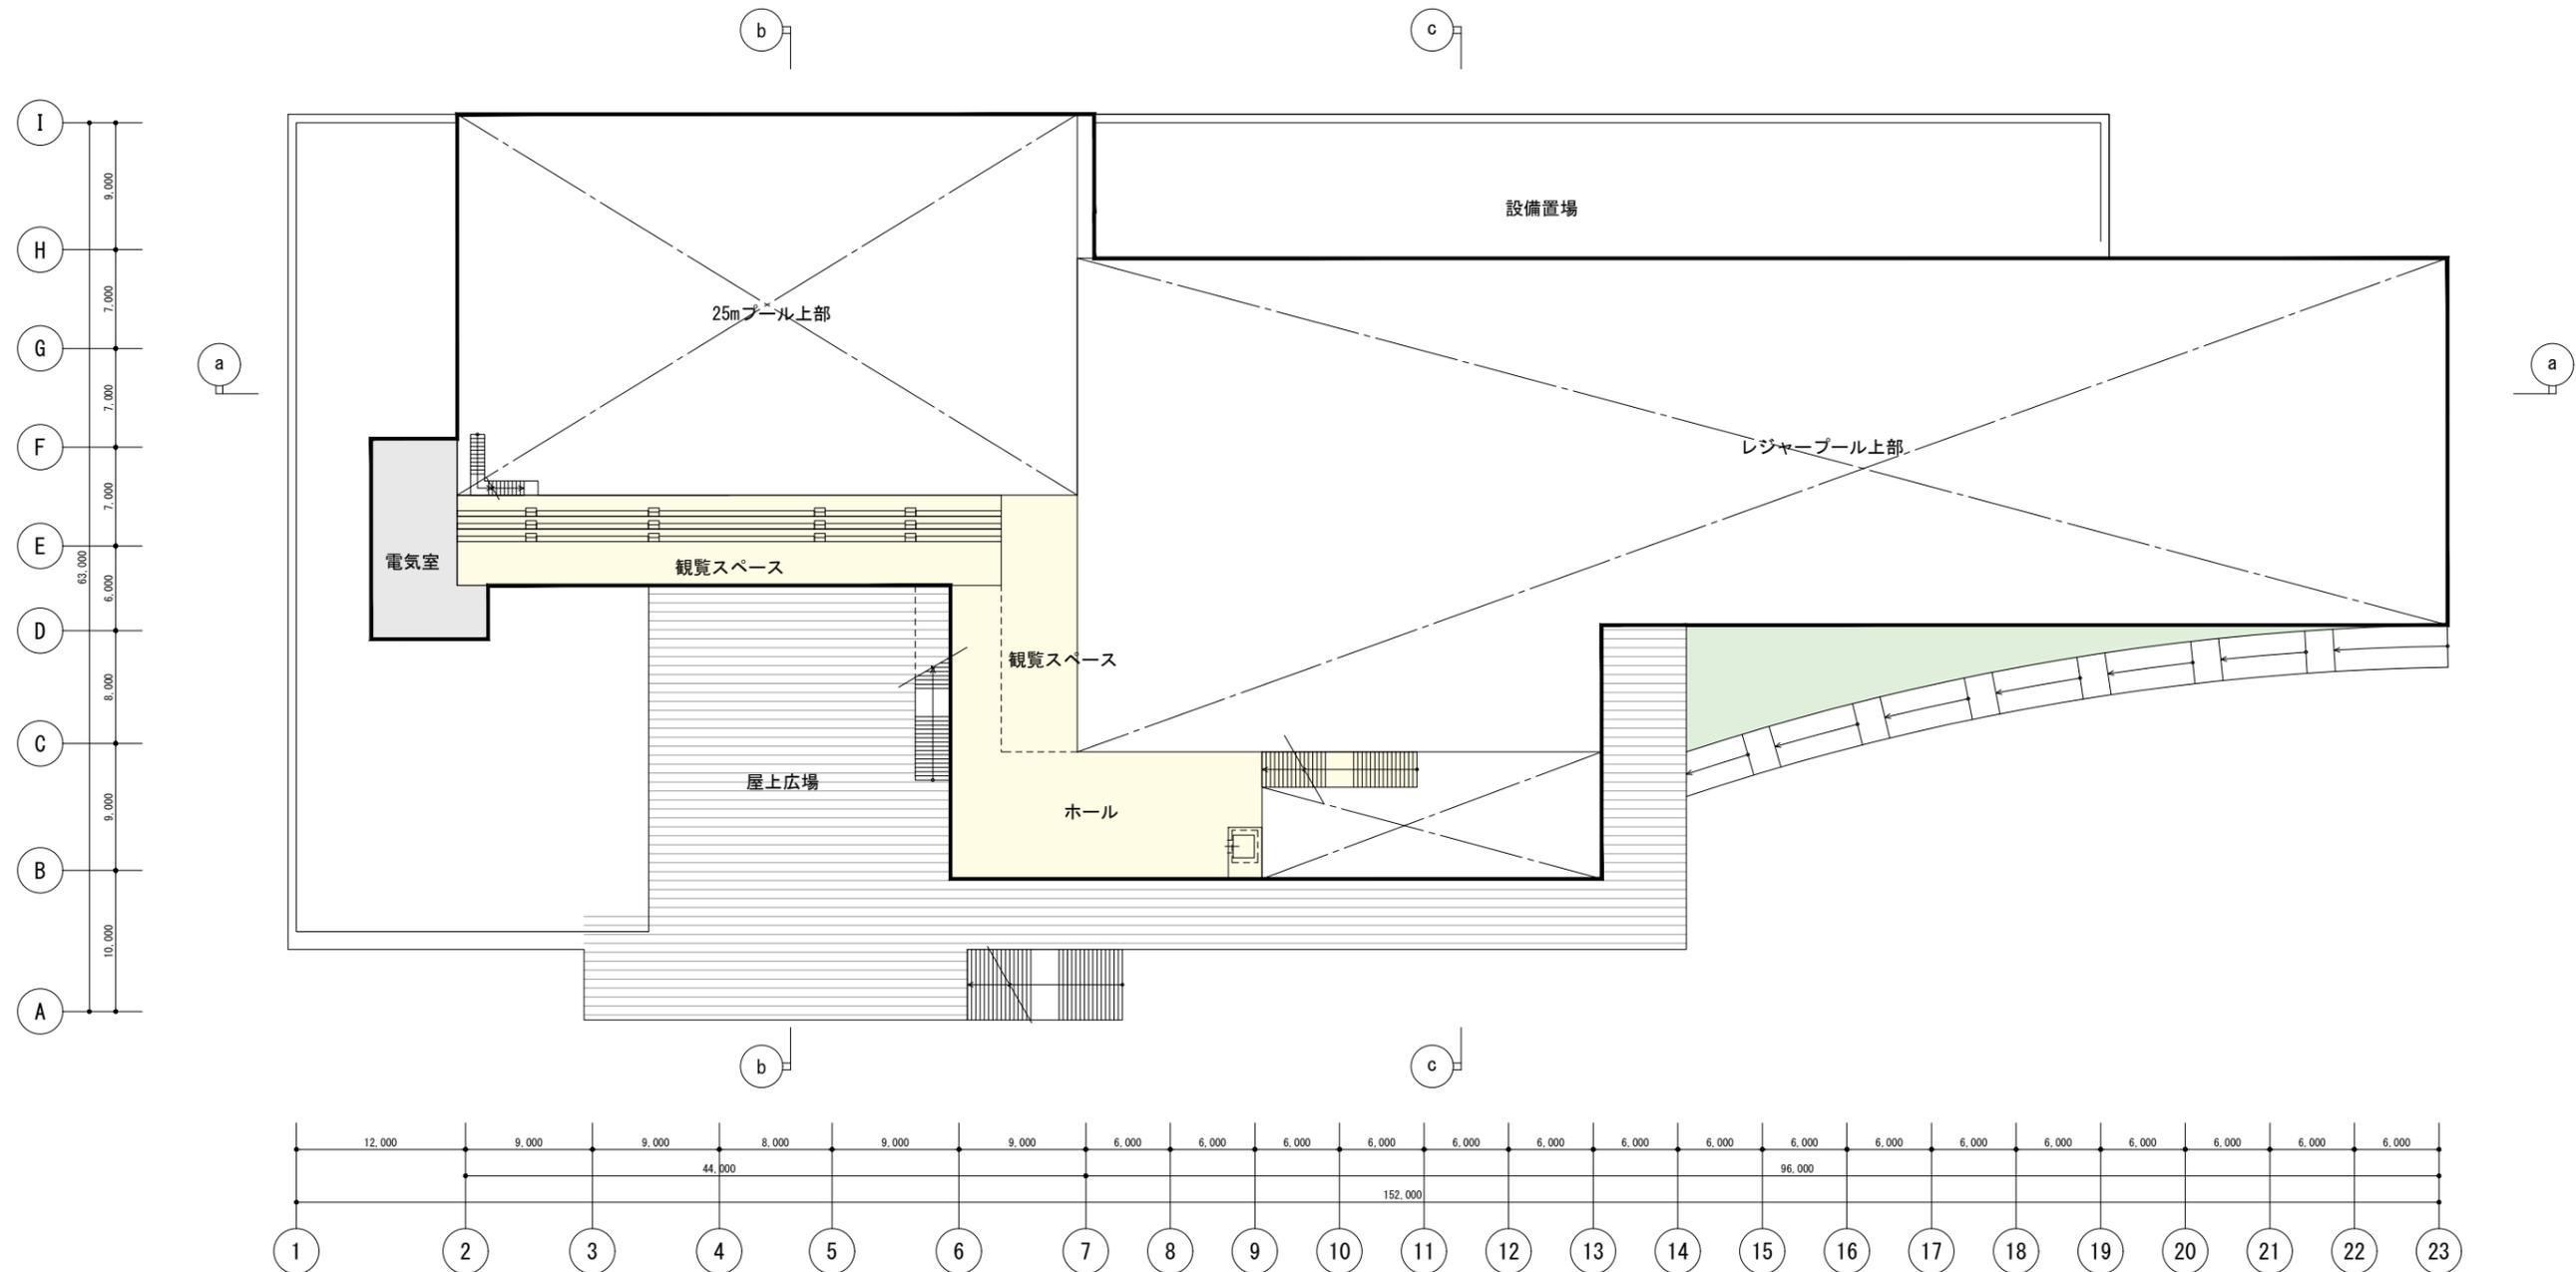


2階平面図

2階 : 709m²
1階 : 7,962m²
合計 : 8,671m²

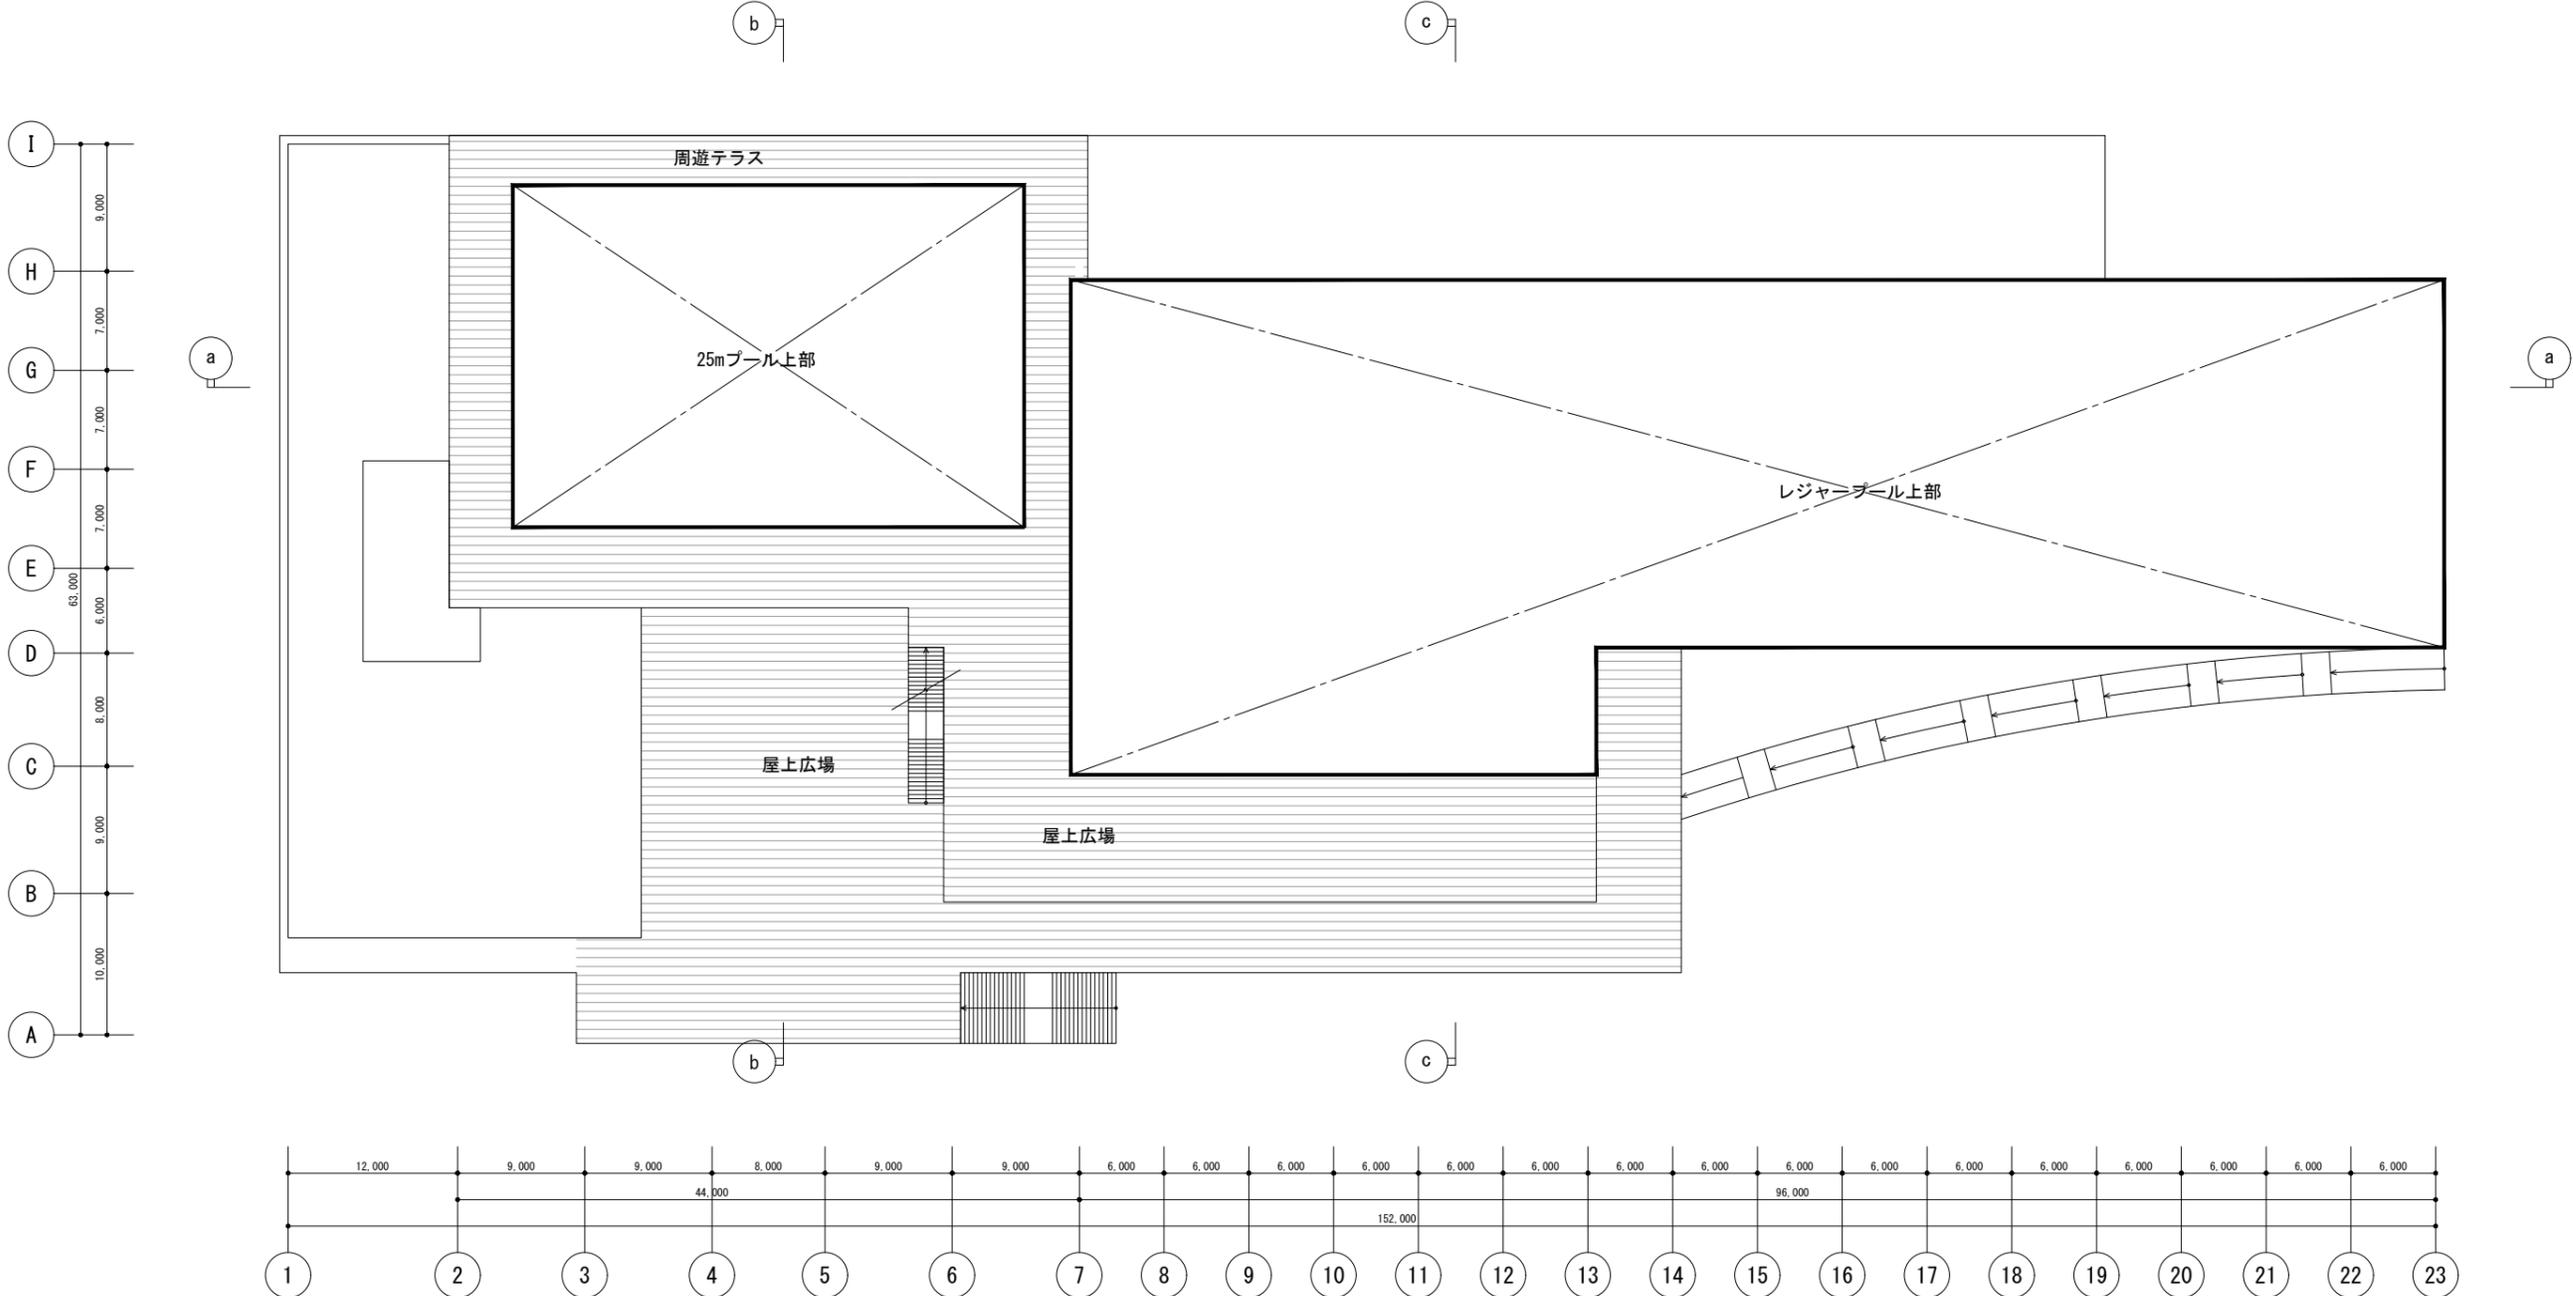


R階平面図


2階 : 709m²
 1階 : 7,962m²
 合計 : 8,671m²

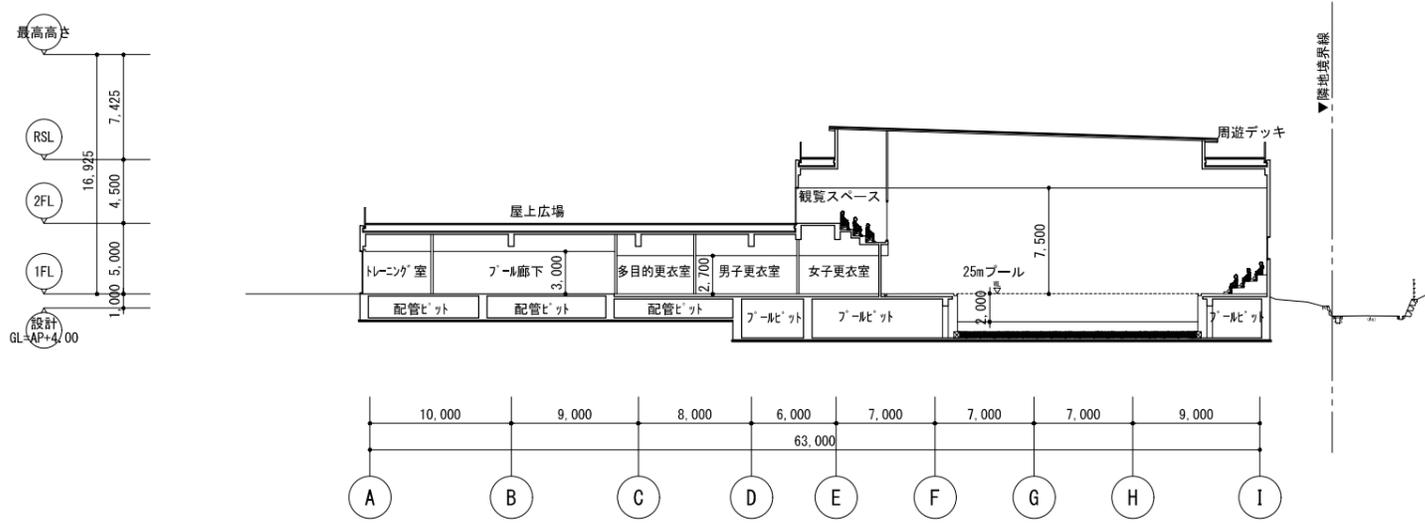

b - b 断面図 (4 - 5 間 断面図)

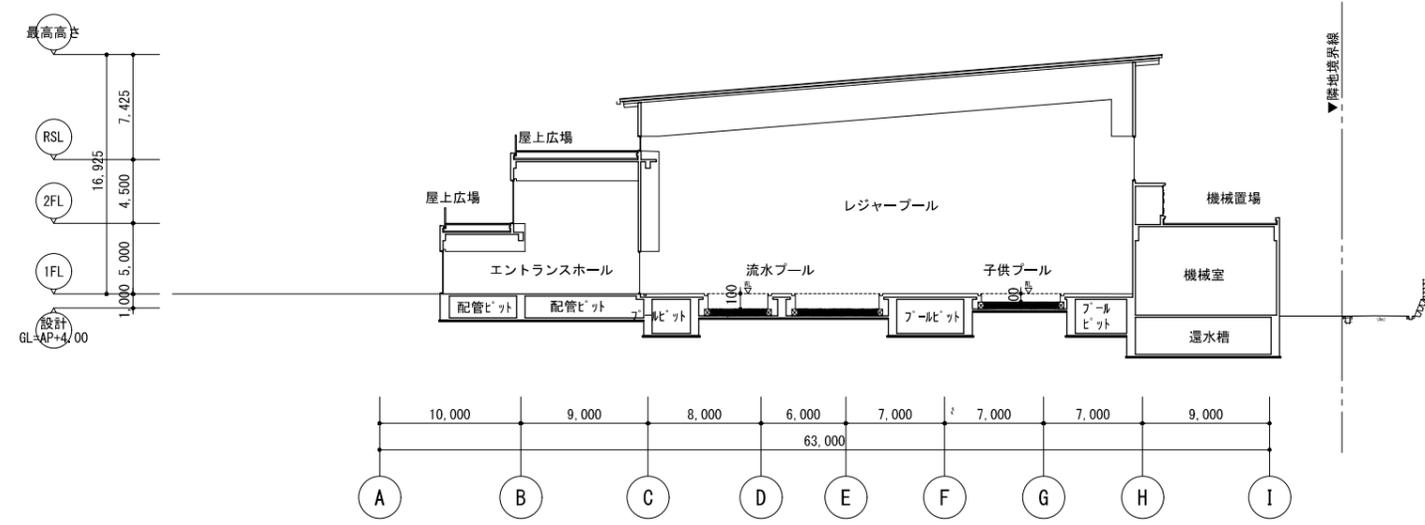

c - c 断面図 (11 - 12 間 断面図)

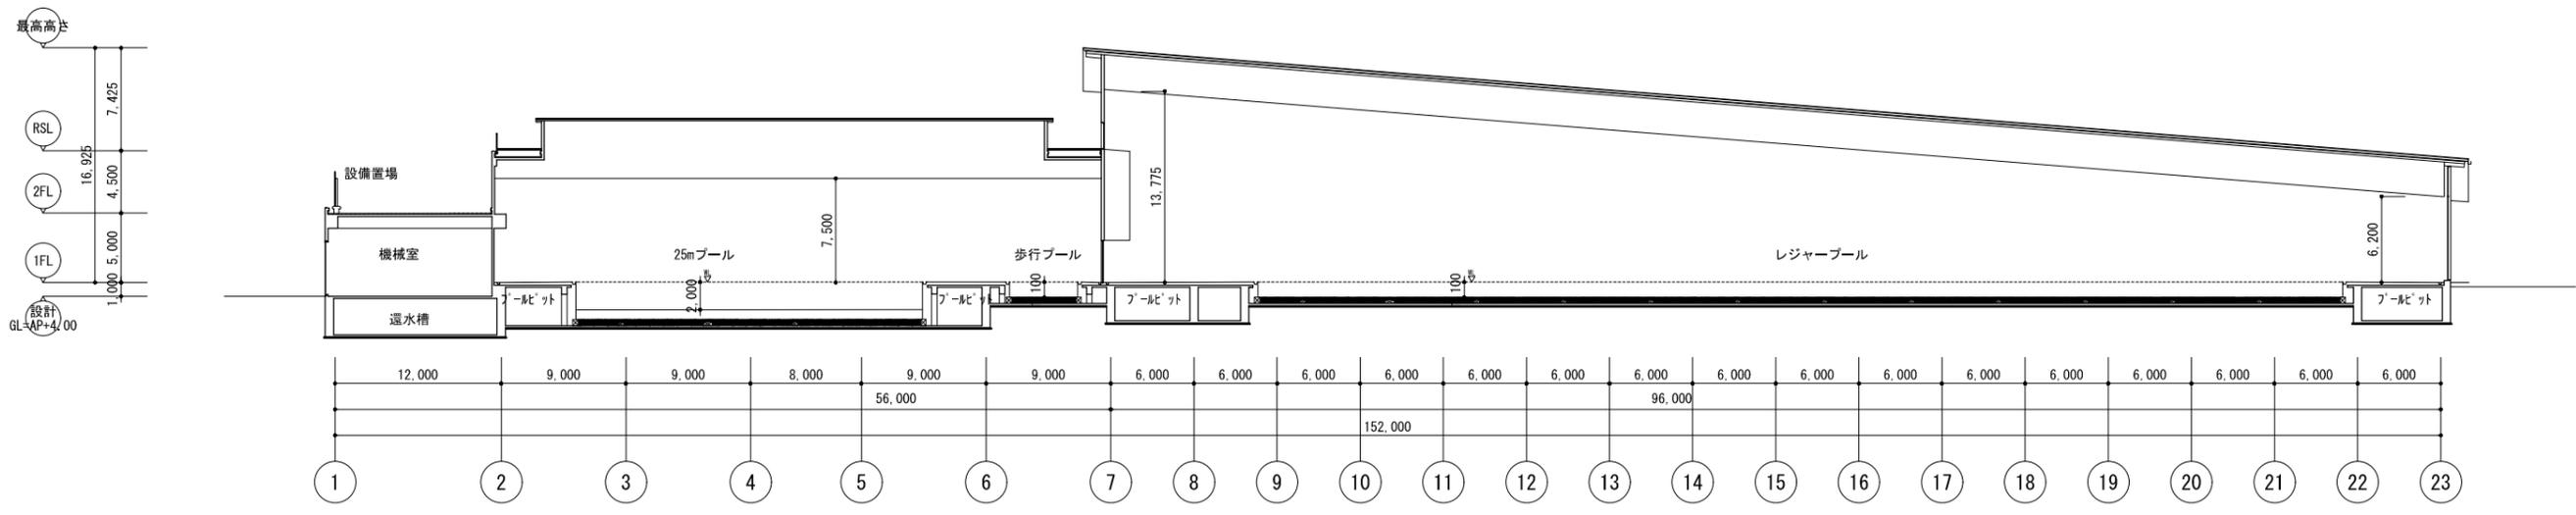

a - a 断面図 (F - G 間 断面図)