








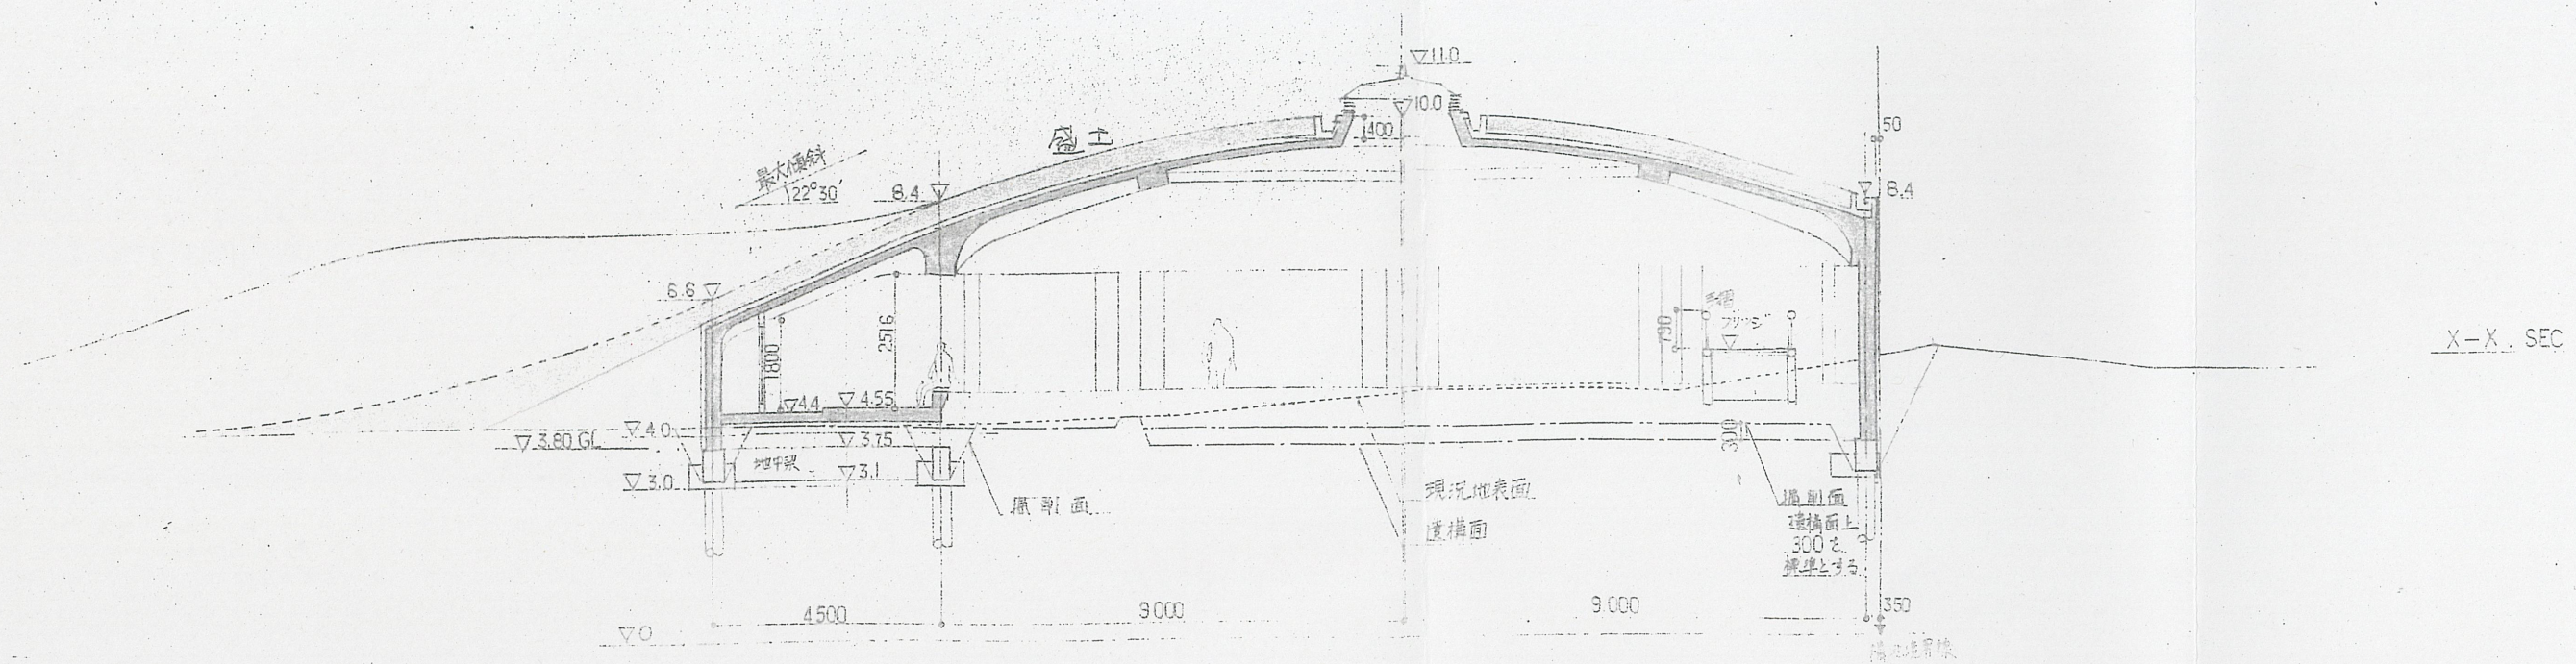

X-X SEC

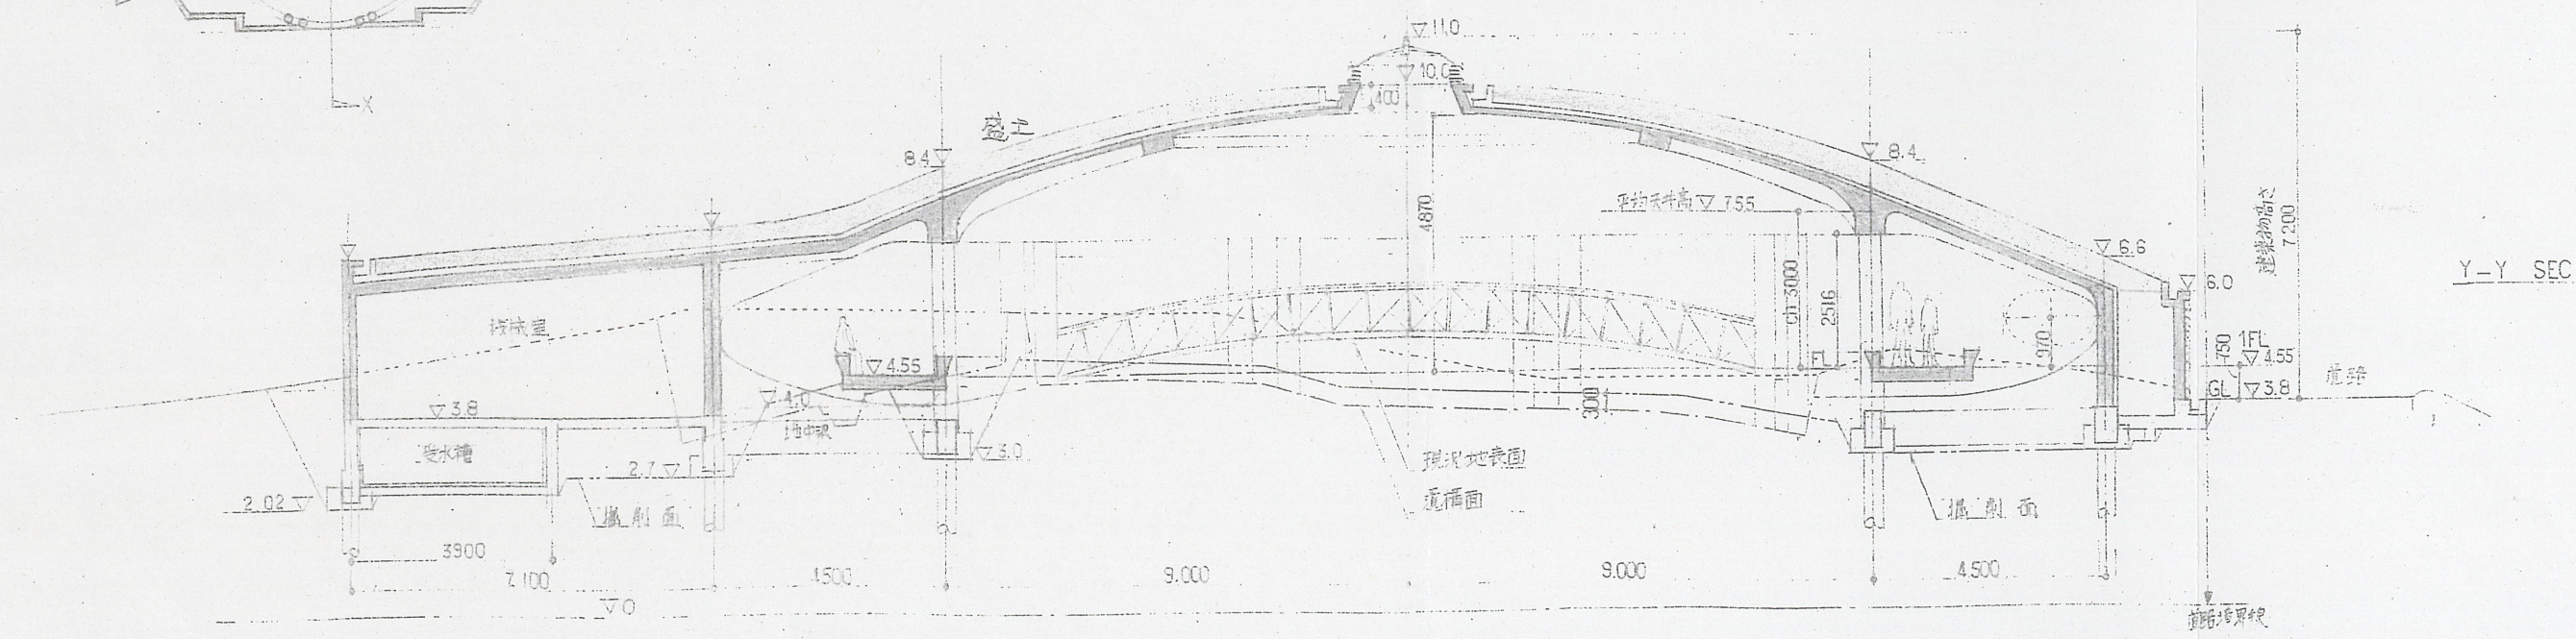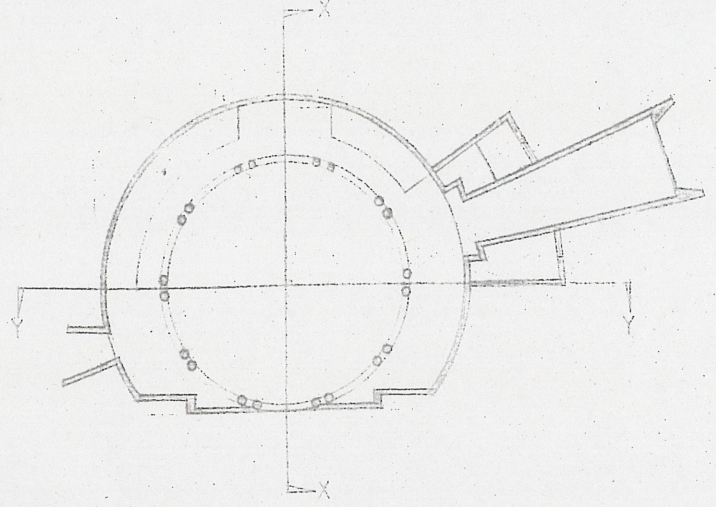

Y-Y SEC

PROJECT	TITLE	SCALE	DATE	NO.
土井水処理施設整備事業覆屋建築工事	断面図 1			12