



現況図面

別紙 4

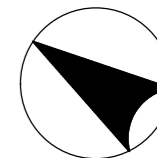

A1 S=1:1000
A3 S=1:500

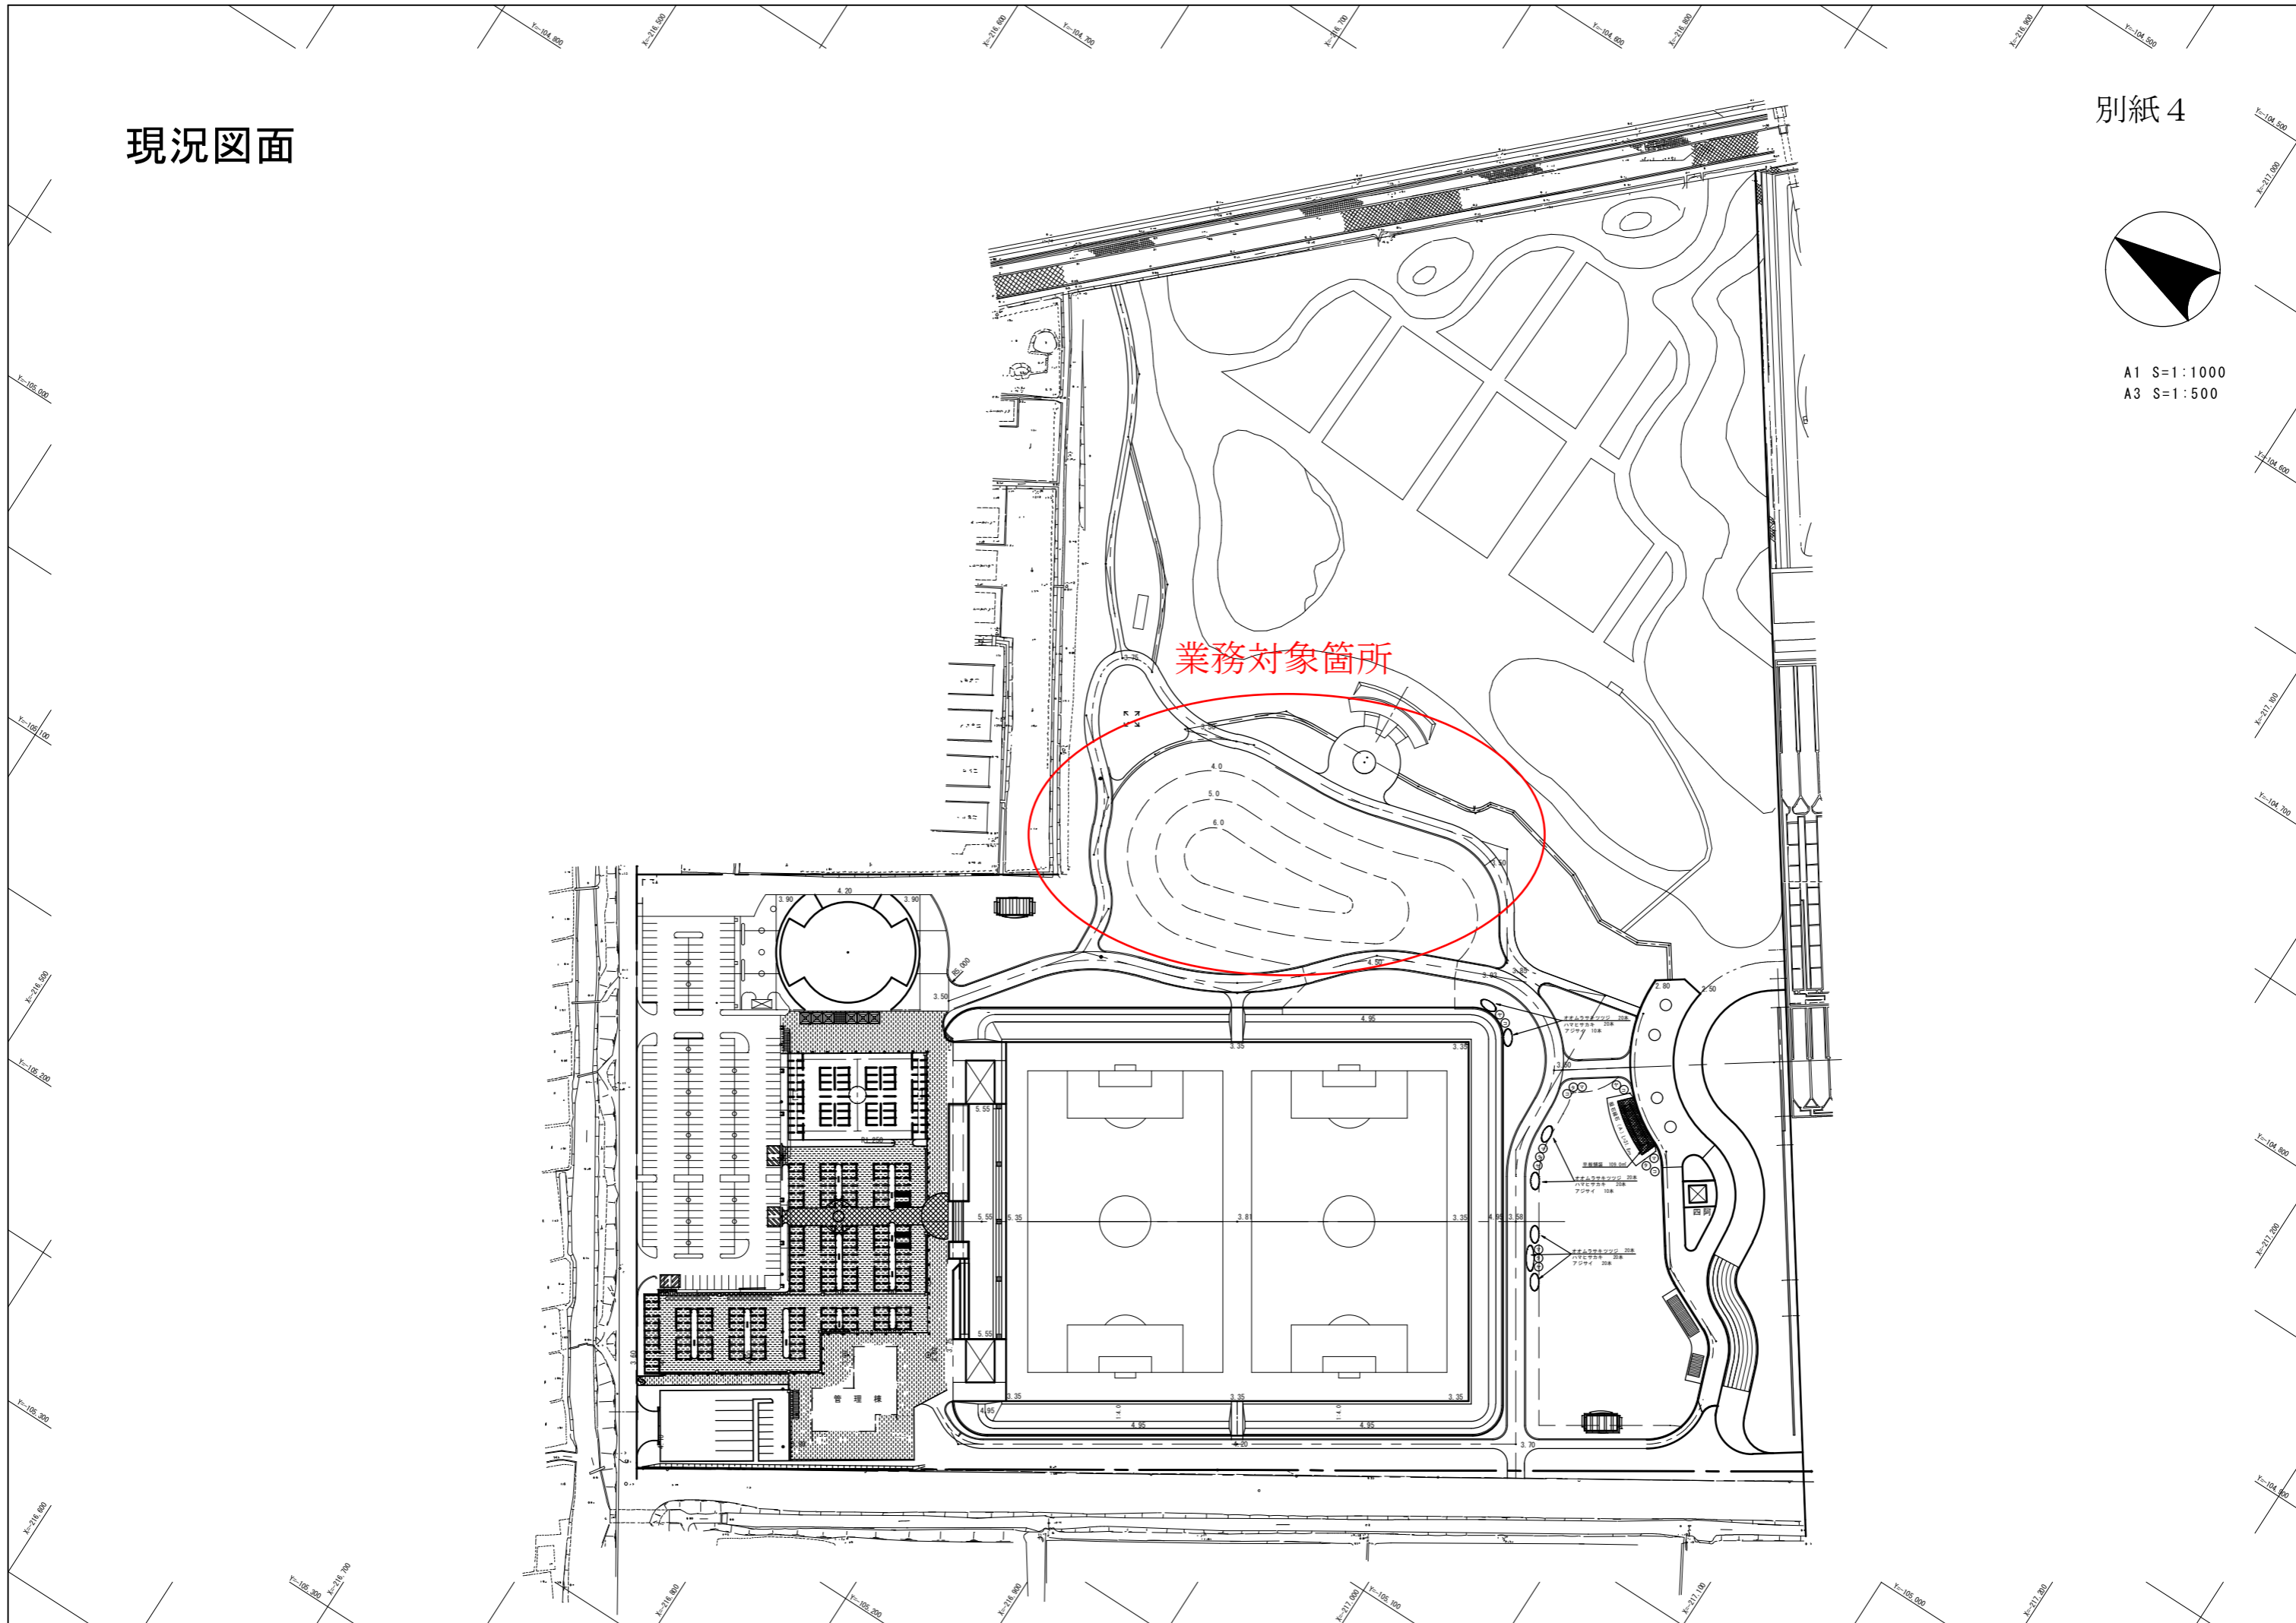

業務対象箇所